


DATE: _____ BY: _____
 PLAN
 DRAWN BY: _____
 CHECKED BY: _____
 DATE: _____

DATE: _____ BY: _____
 PROFILE
 DRAWN BY: _____
 CHECKED BY: _____
 DATE: _____

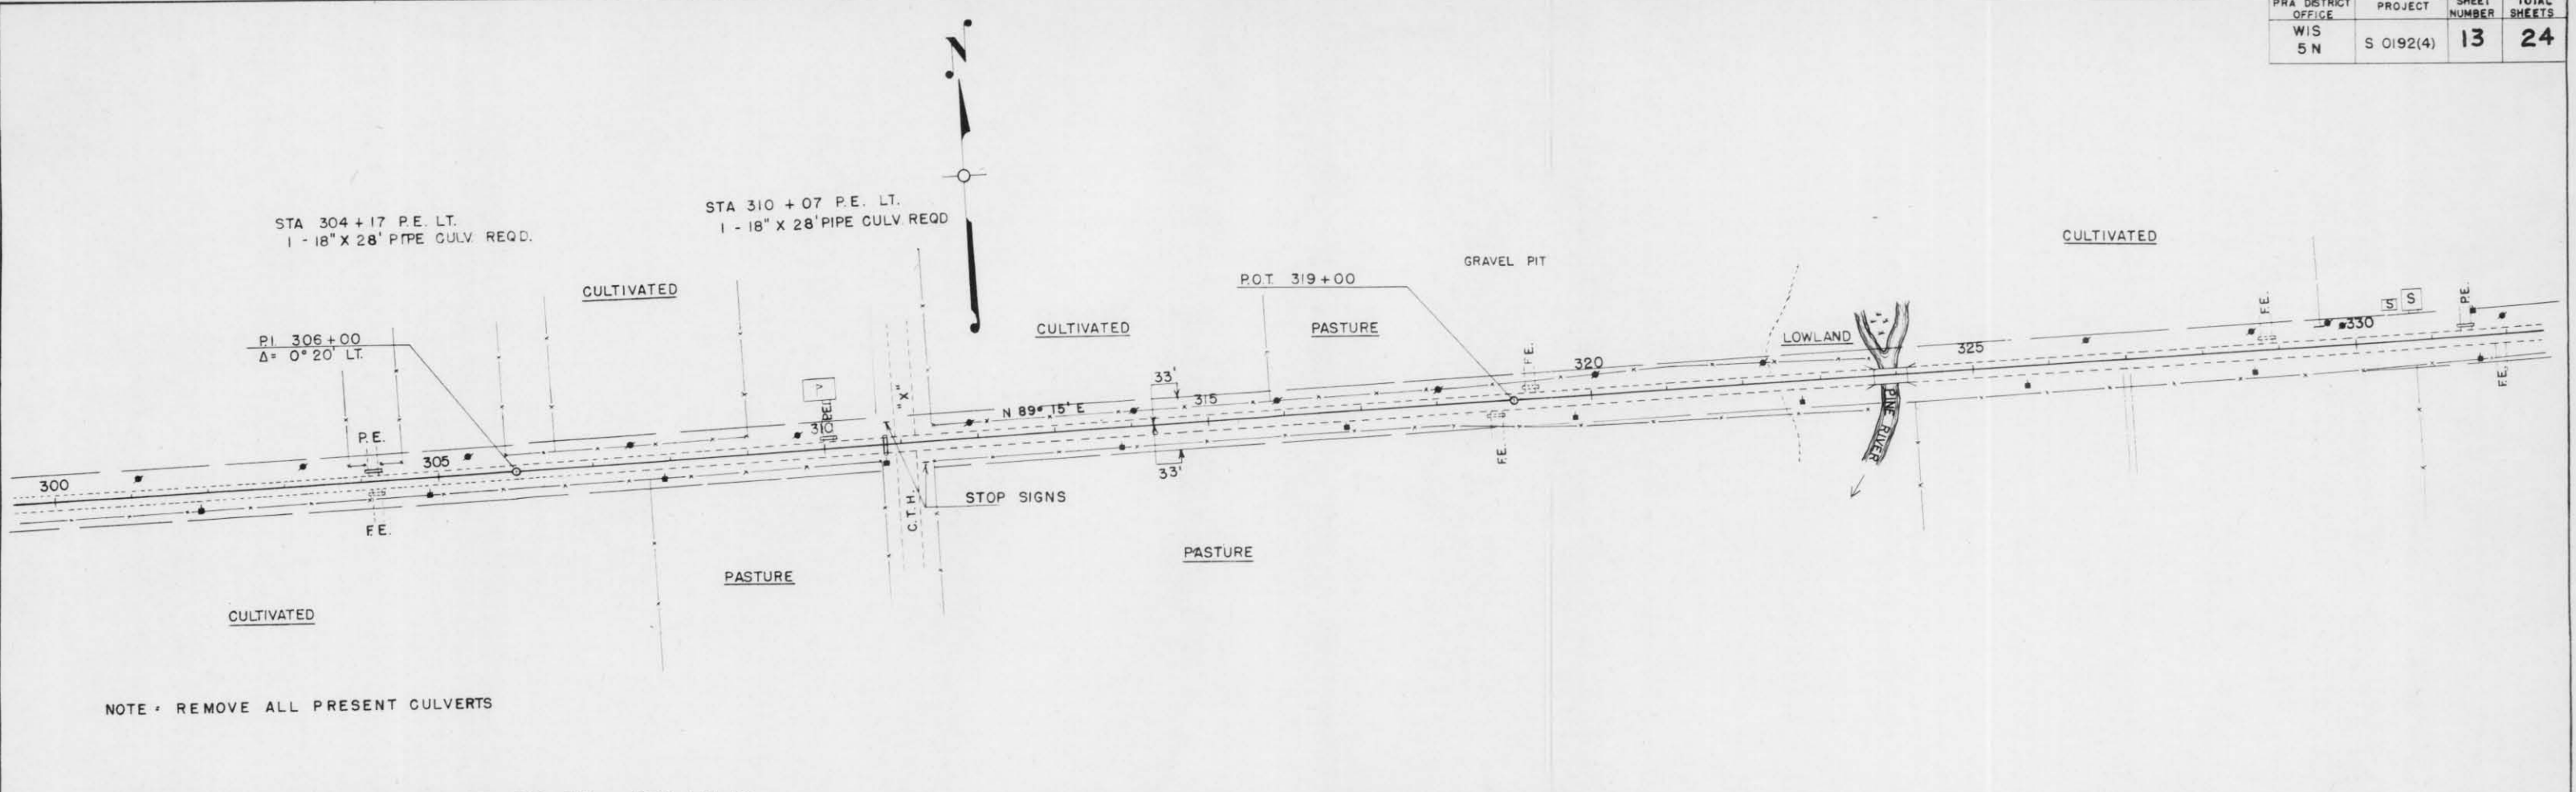

NOTE: REMOVE ALL PRESENT CULVERTS

NET LENGTH OF CENTERLINE STA. 302-332 = 2956 LIN. FT.

