



RECONSTRUCTION	
C.T.H. "CC"	SW 1/4 SE 1/4 SEC 9 T 35N - R 5E
DRAWN BY: JES, LINCOLN COUNTY HIGHWAY DEPT.	
SCALE:	HORIZONTAL 1" = 50' VERTICAL 1" = 2'
DATE:	JANUARY 18TH, 1995

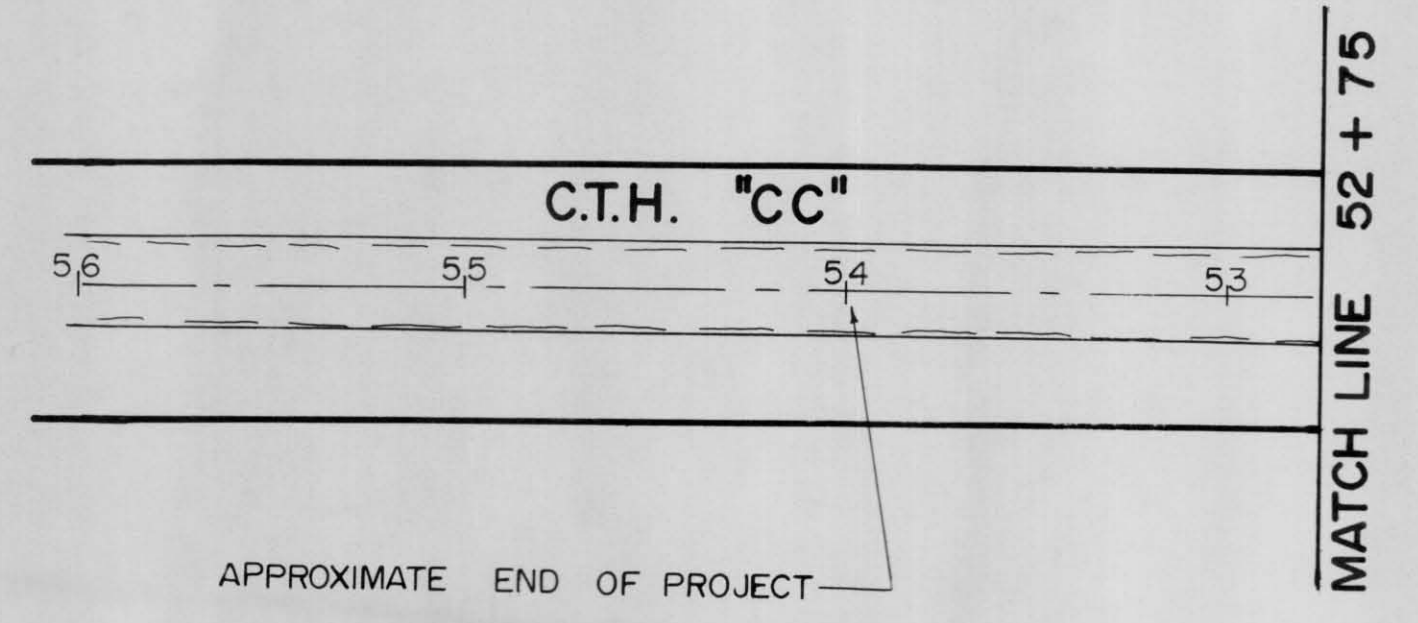

PAVEMENT & SUBGRADE SHALL INCLUDE
 3" PAVEMENT
 7" GRAVEL
 9" SAND

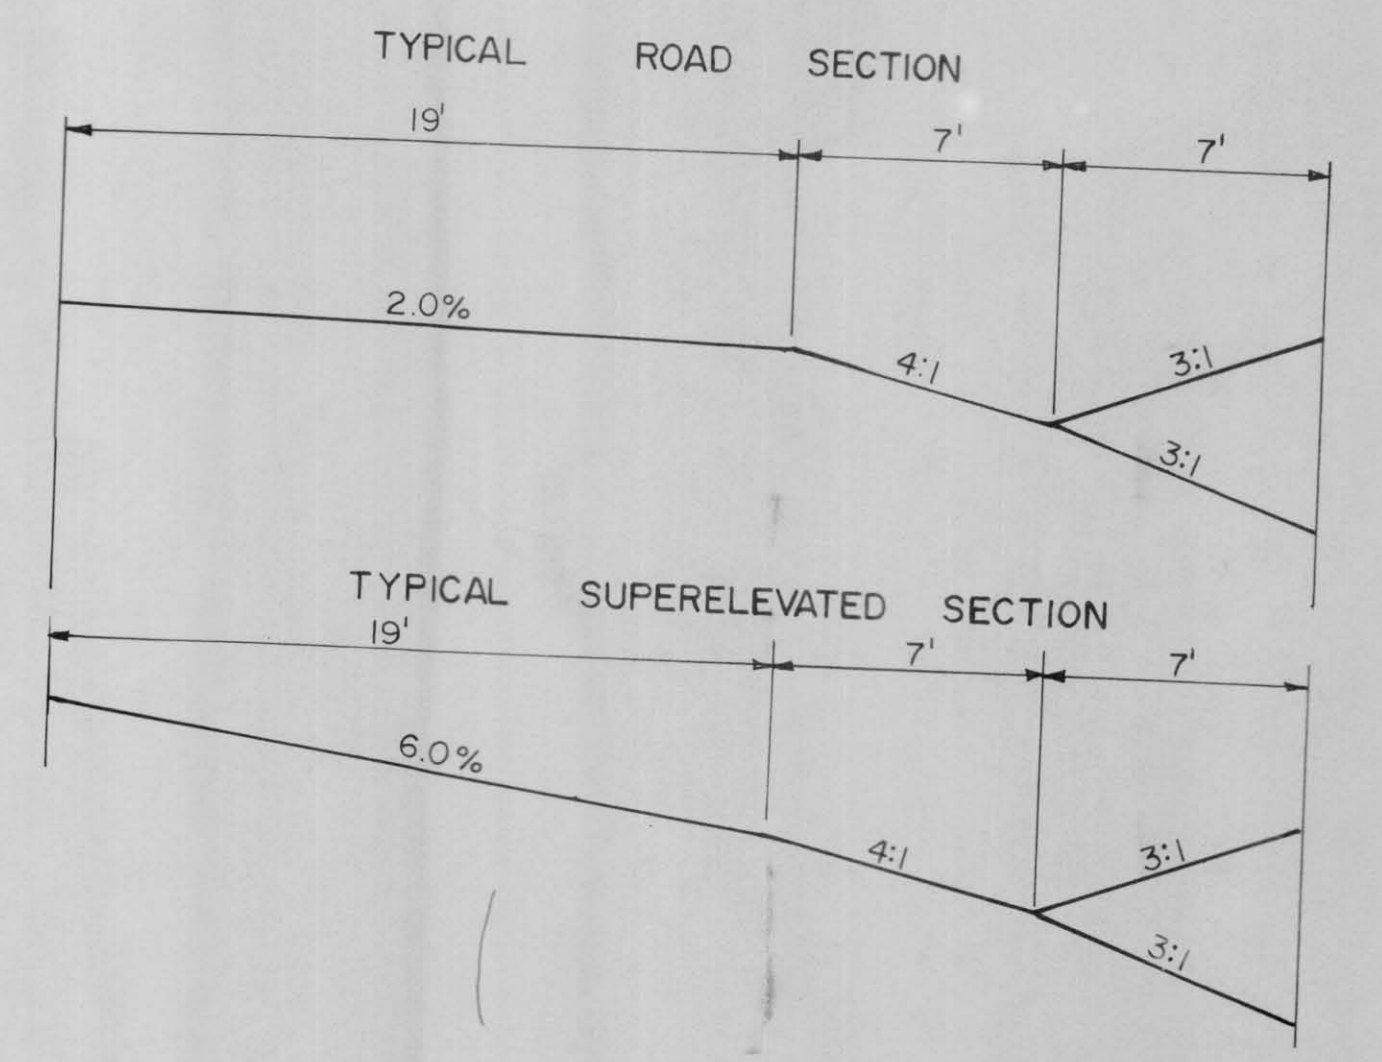

PLAN
SURVEYED
PLOTTED
ALIGNED CHECKED
RT. OF WAY CHECKED
NOTE BOOK NO.
DATE

PROFILE
SURVEYED
PLOTTED
CHECKED
B.M. NOTED
STRUCTURE NOTATIONS OK'D
NOTE BOOK NO.
DATE



PLATE 1 SINGLE PLAN - PROFILE
 CHARLES BRUNING CO.
 MADE IN U.S.A.