


RECONSTRUCTION	
C.T.H. "CC"	SW 1/4 SE 1/4 SEC 9 T 35N - R 5E
DRAWN BY: JES, LINCOLN COUNTY HIGHWAY DEPT.	
SCALE:	HORIZONTAL 1" = 50' VERTICAL 1" = 2'
DATE: JANUARY 18TH, 1995	

PAVEMENT & SUBGRADE SHALL INCLUDE
 3" PAVEMENT
 7" GRAVEL
 9" SAND

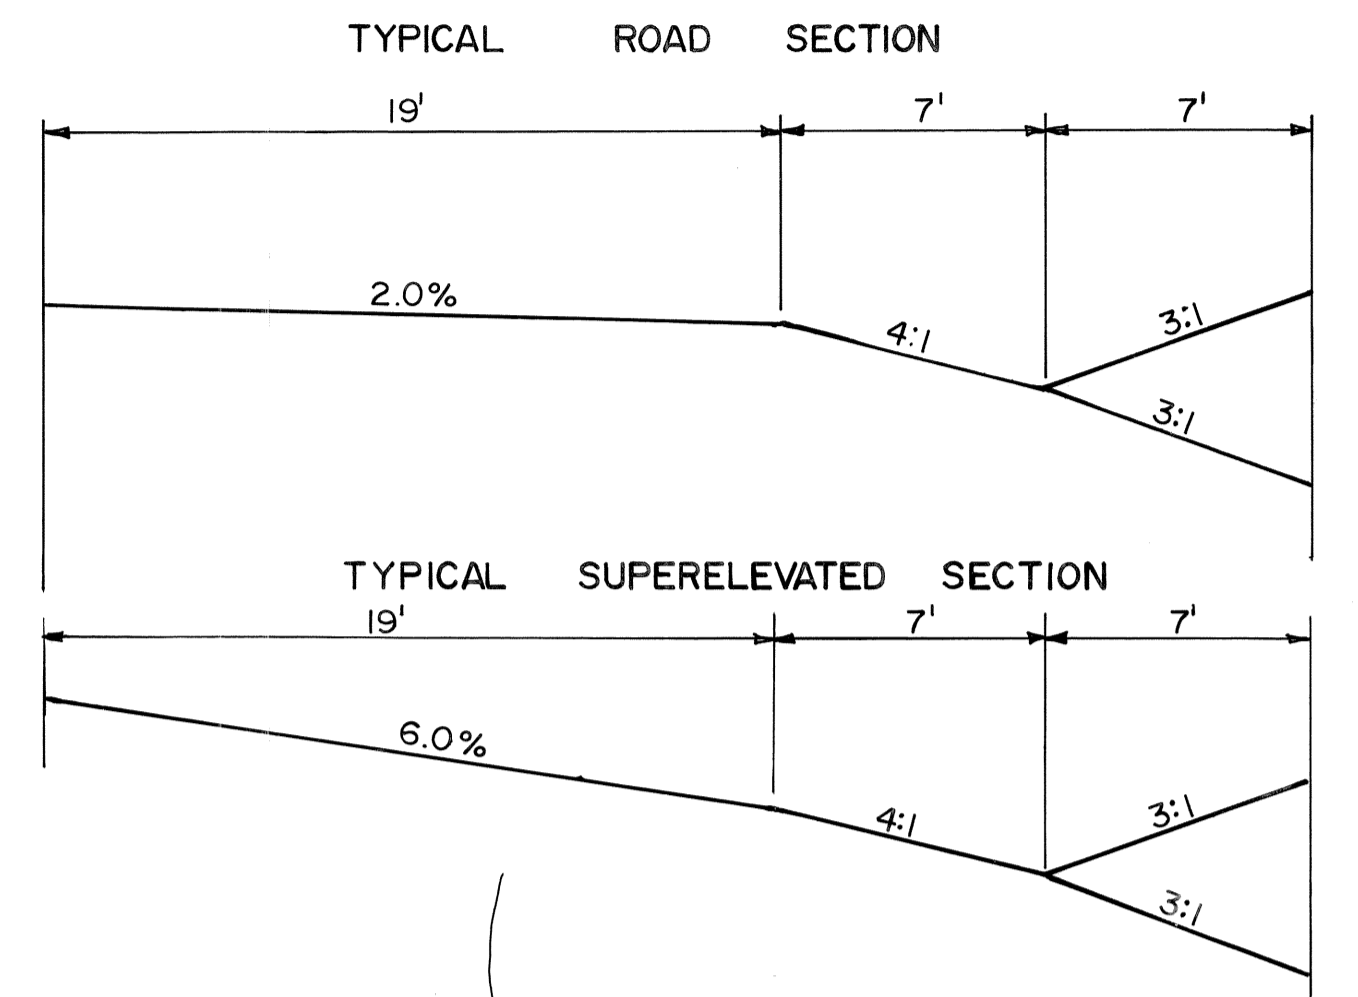

PLAN
 SURVEYED, PLOTTED, CHECKED, ALIGNED, RT. OF WAY CHECKED
 NOTE BOOK NO. _____

PROFILE
 SURVEYED, PLOTTED, CHECKED, E. M.F. NOTED, STRUCTURE NOTATIONS OK'D
 NOTE BOOK NO. _____

