


NET CENTERLINE LENGTH STA. 8+00 - STA. 20+00 = 1200.00 FT.

BENCH MARKS			
NO.	STATION	DESCRIPTION	ELEV.
1	6+75	SPIKE IN 16" WHITE PINE	100' LT., 1476.99
2	18+25	SPIKE IN CLUMP OF BASSWOOD	85' LT., 1500.44

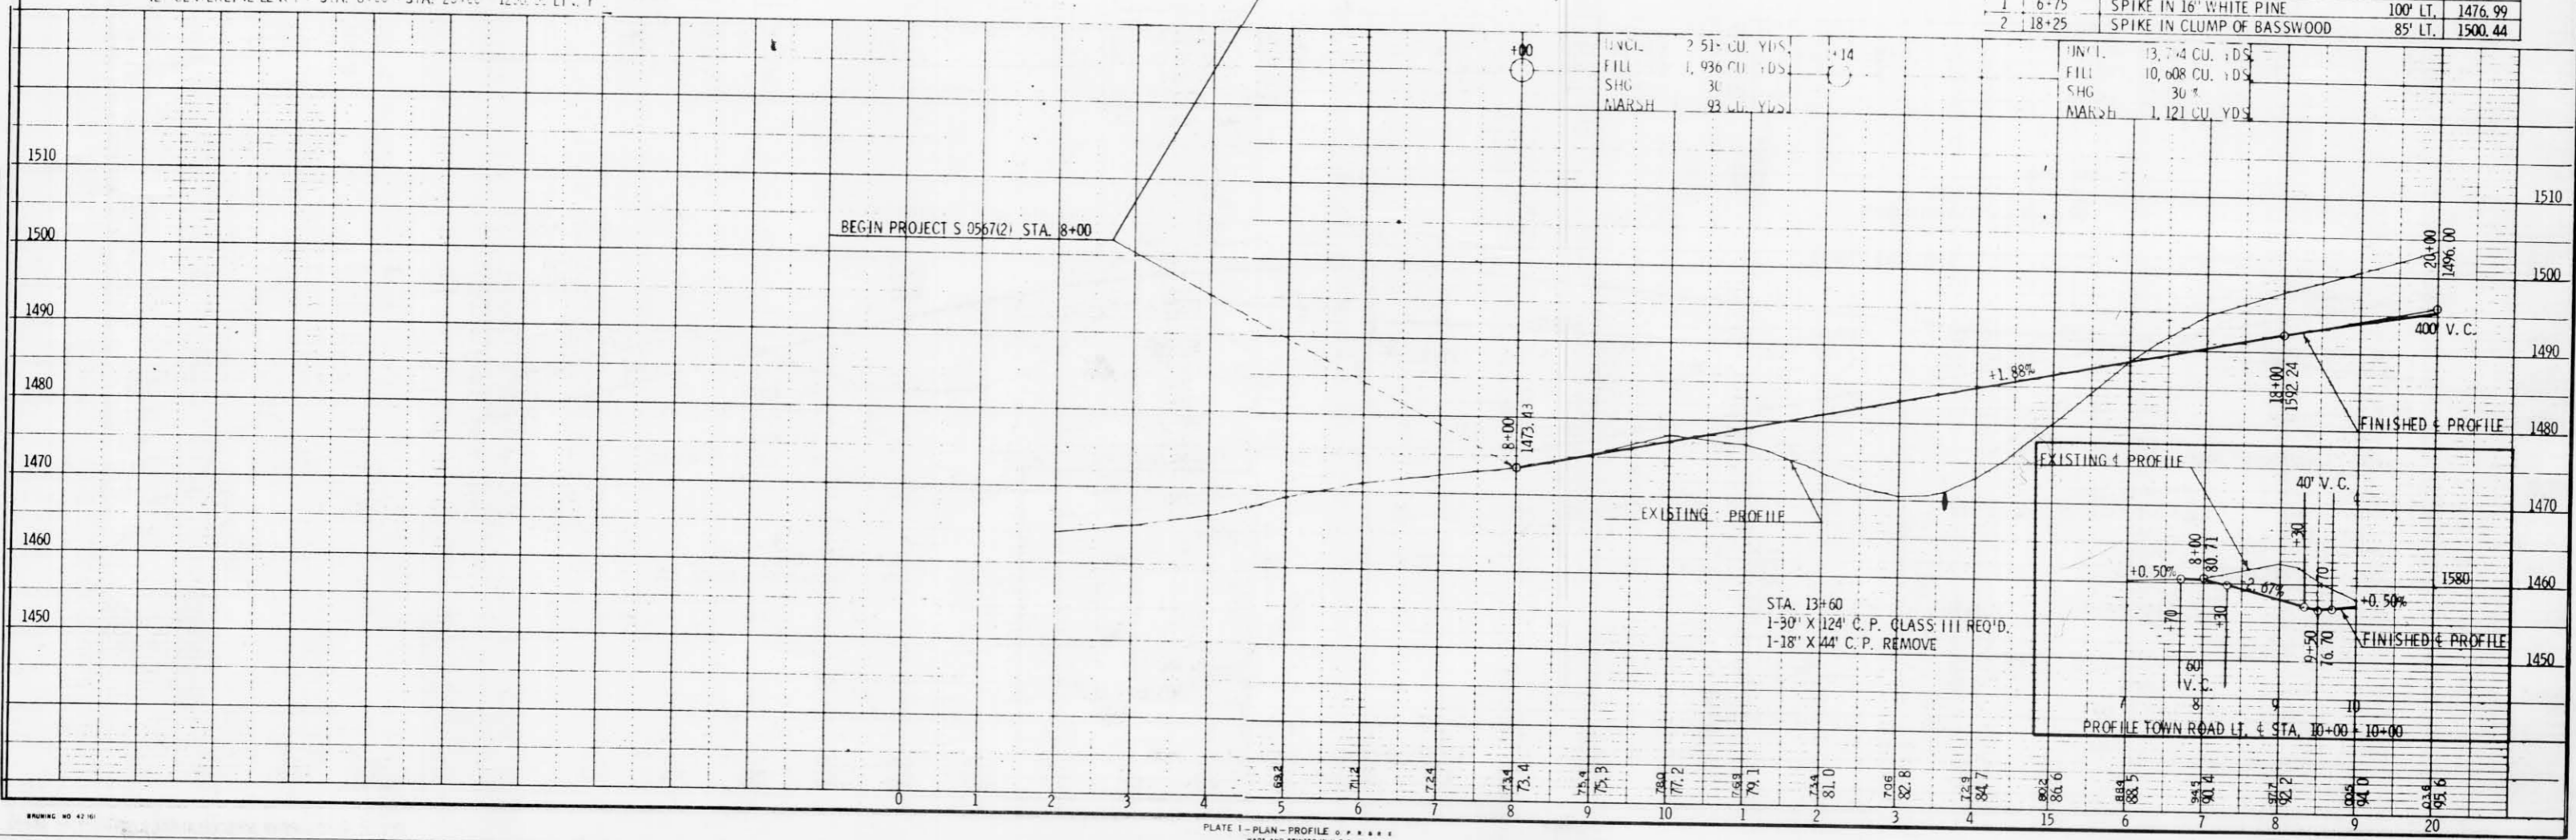

PROFILE
 SUBMITTED
 NOTE BOOK
 GARDEN CHECKED
 B.M. NOTED
 NO. 57562001 10/24/00 G.C.H.