


NET CENTERLINE LENGTH STA. 140+00 - STA. 156+00 = 1600.00 LIN. FT

BENCH MARKS			
NO.	STATION	DESCRIPTION	ELEV.
14	143+20	SPIKE IN 14' WHITE PINE	90' RT. 1484.94
15	155+00	BOLT IN 20' WHITE PINE	57' RT. 1471.85

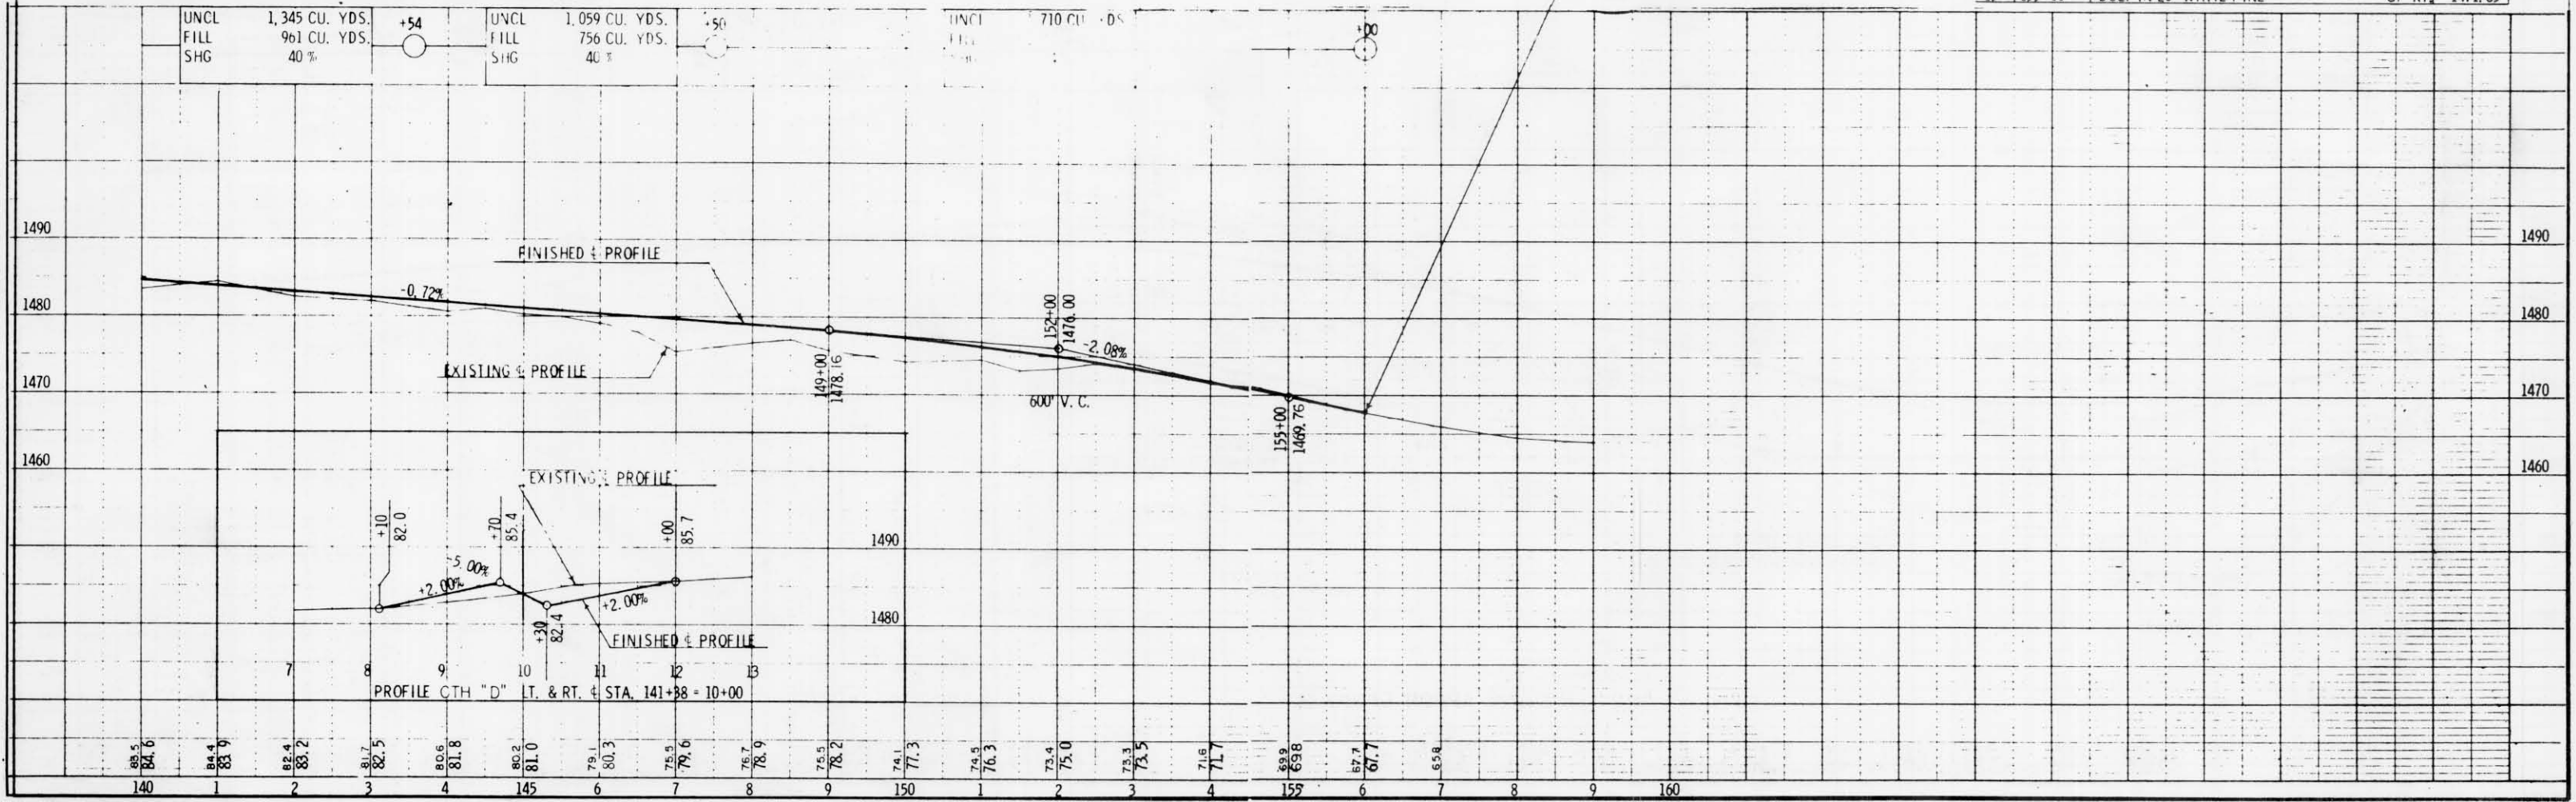

NO. 18 M. INDICATED STRUCTURE NO. 1. S. 7-4-D