

NW-SE

SECTION 31, T 35N-R7E

TOWN OF KING

NE-SE

REVISION DATE

ROUTE  
C.T.H. "D"

COUNTY  
LINCOLN

DATE

R/W PROJECT NUMBER  
9410-01-00

SHEET NUMBER

SCALE, FT.

GRID FACTOR

FEDERAL PROJECT NUMBER

4.3



9410-1-00

4.3

SECTION 32, T 35N-R7E


NW-SW



8  
JAMES N. & MARJORIE M. SAUER  
VOL. 290, P. 364

15  
GEORGE G. HARER  
VOL. 388, P. 498

STA. 201+86.41  
1311.73' LT.  
ALUM. MONUMENT  
TIE TO REF. LINE -  
S 01° 31' 52" W  
1311.73'

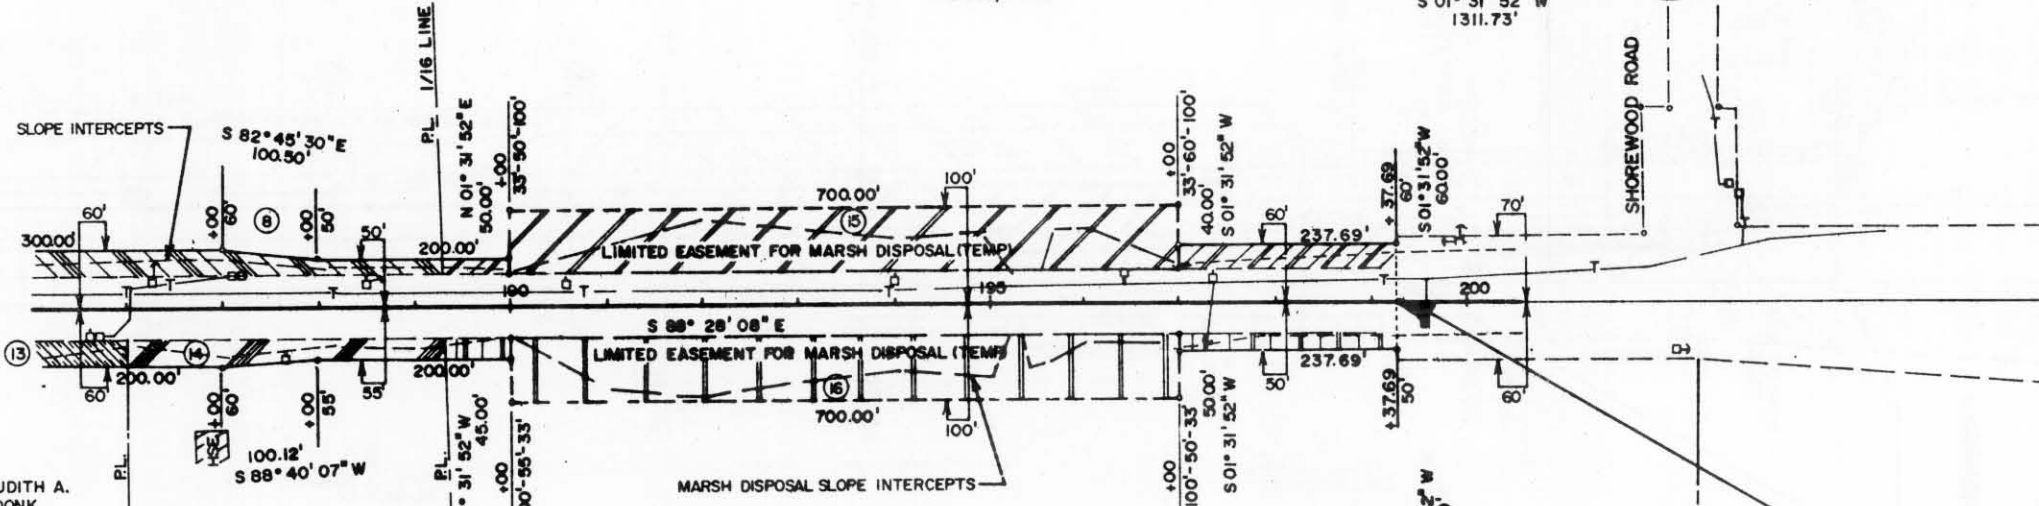

13  
RICHARD G. & JUDITH A.  
VANSTRYDONK  
VOL. 309, P. 264

14  
PETER J. & CORINNE SWAN  
VOL. 314, P. 704  
20' ACCESS EASEMENT  
RICHARD D. FRYAR JR.  
VOL. 320, P. 654

16  
RICHARD & HATTIE DE BRUIN  
VOL. 340, P. 426

END RELOCATION ORDER  
STA. 199+37.69

SW-SE

SECTION 31, T 35N-R7E

SE-SE

SW-SW

SECTION 32, T 35N-R7E