




STATE PROJECT NUMBER	SHEET NO.
9410-01-00	
TYPICAL SECTIONS / ALIGNMENT TIES	

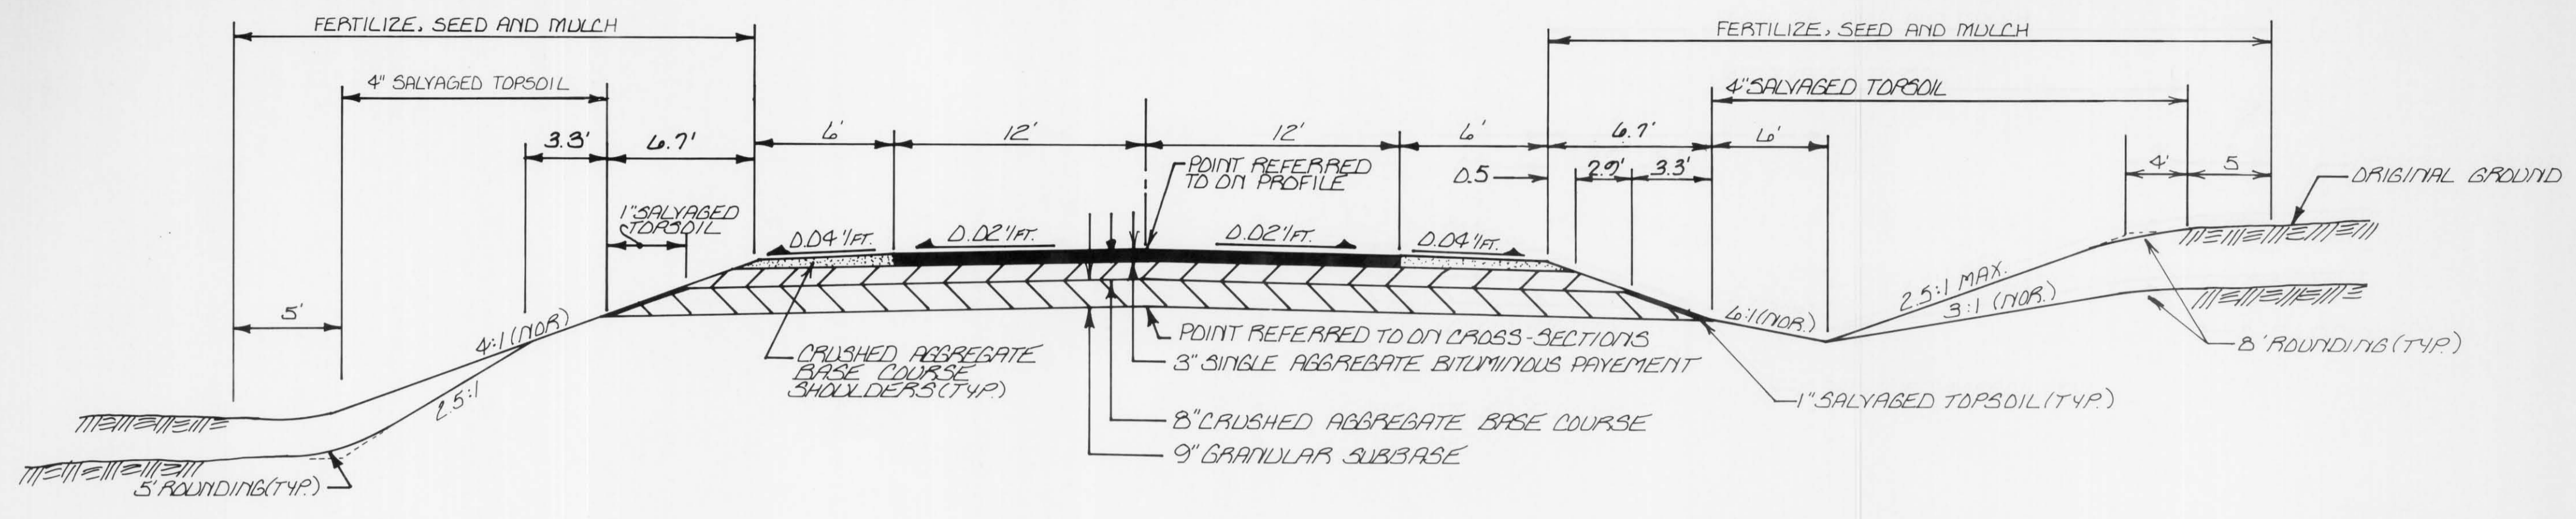

TYPICAL SECTION - C.T.H. "D"
STA. 137+00 TO 200+50

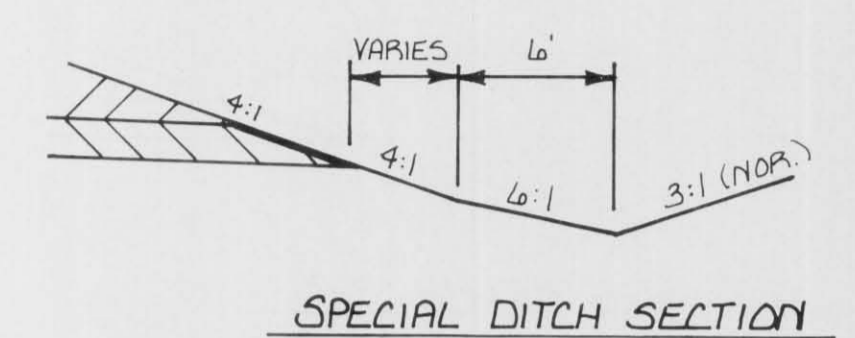


SPECIAL DITCH SECTION

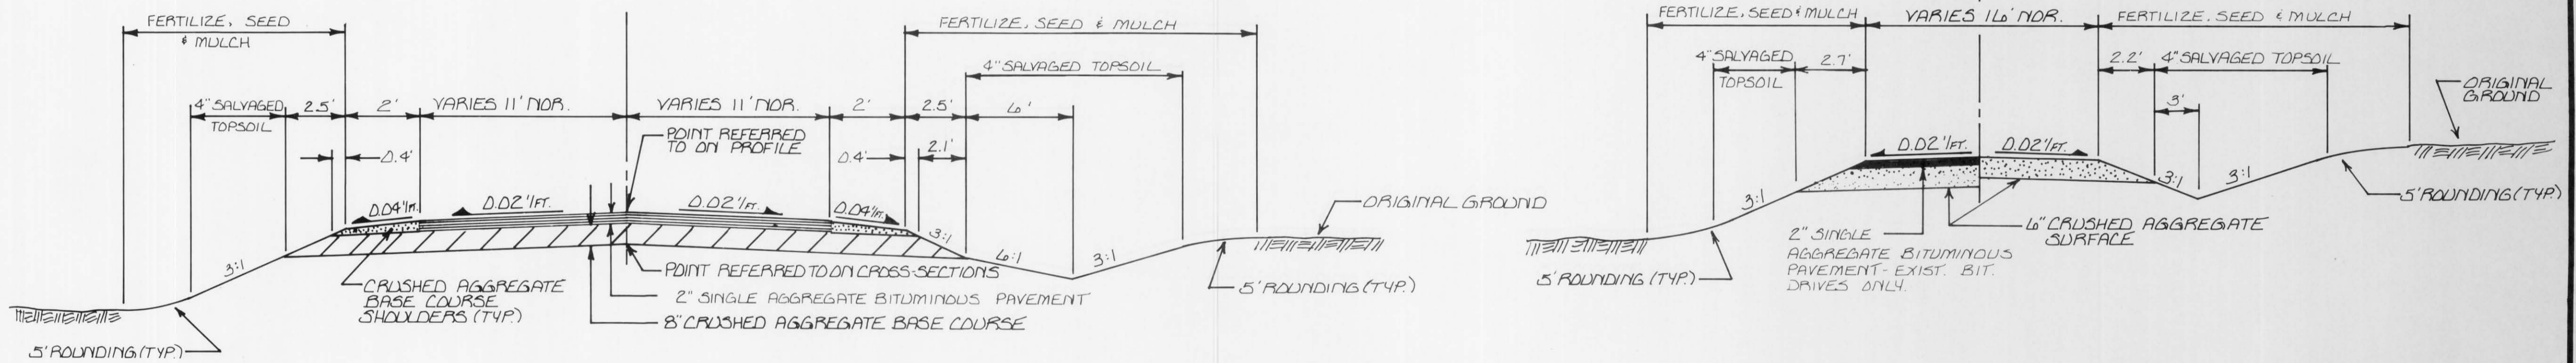

TYPICAL SIDEROAD SECTION
BIRCH ROAD 162+82.02 LT. & RT.

TYPICAL P.E. SECTION

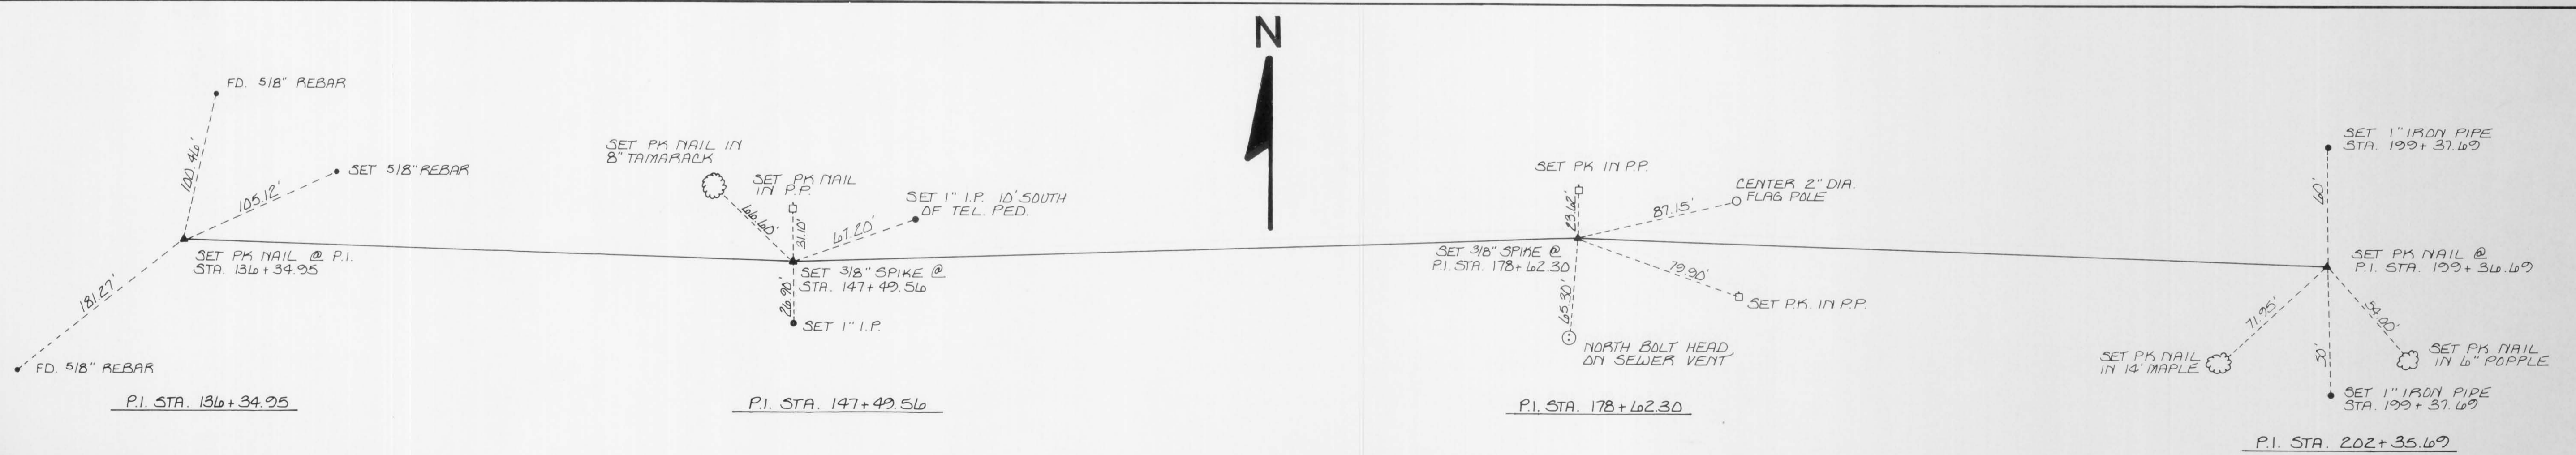

ALIGNMENT TIES