



TYPICAL MARSH EXCAVATION
&
DISPOSAL SECTION

STA. 140+25 TO STA. 146+50
 STA. 173+00 TO STA. 177+50
 STA. 180+50 TO STA. 183+50
 STA. 190+50 TO STA. 196+50


NOTE: MARSH SUBFILL OPERATIONS SHALL BE CARRIED ON IMMEDIATELY BEHIND MARSH EXCAVATION OPERATIONS

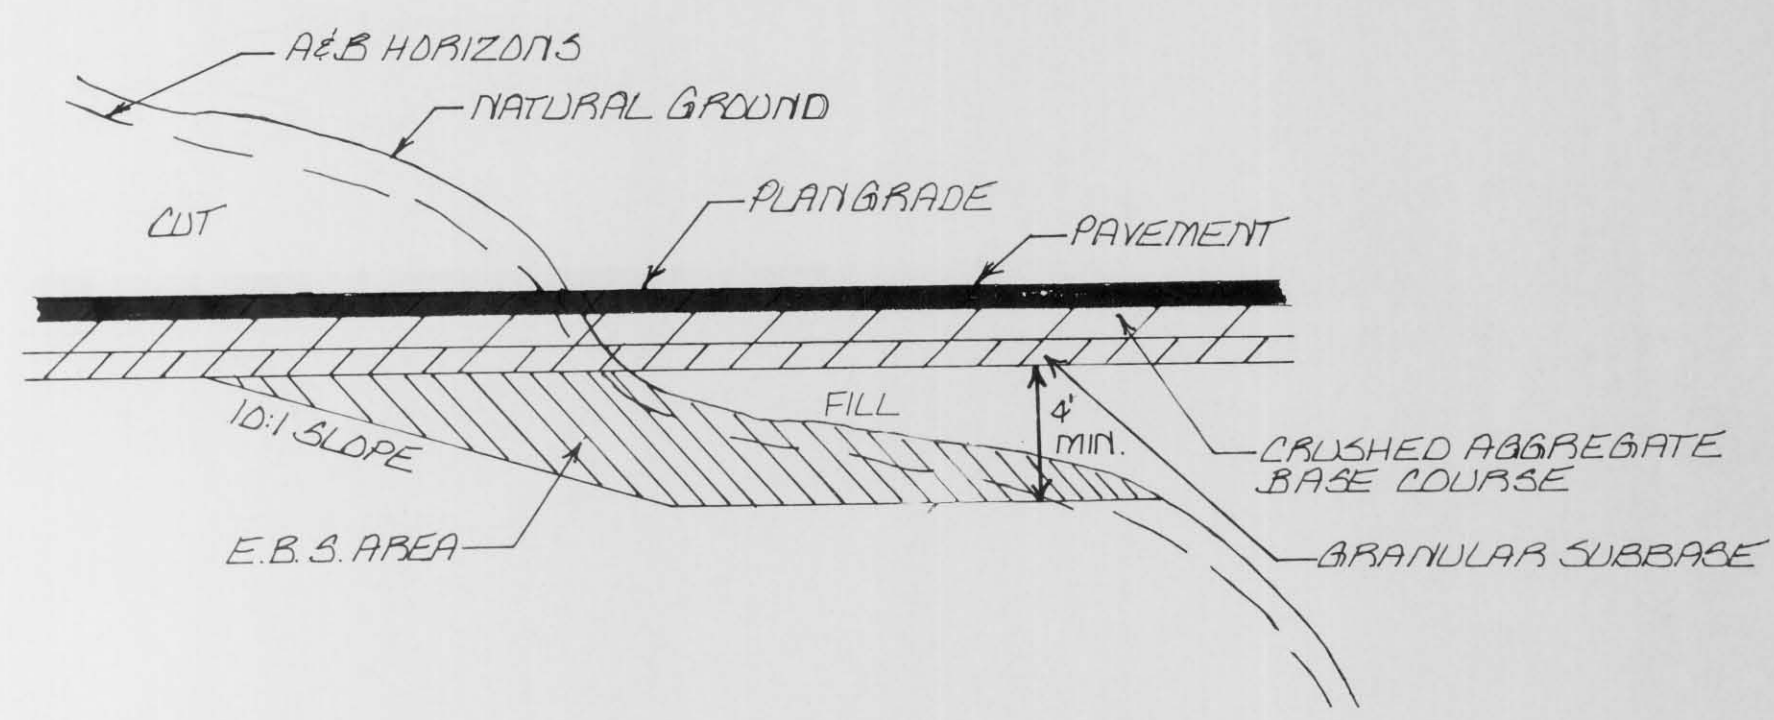


PROFILE VIEW
 DETAIL FOR EXCAVATION BELOW SUBGRADE
 (IN TRANSITION AREAS AS DIRECTED BY ENGINEER)

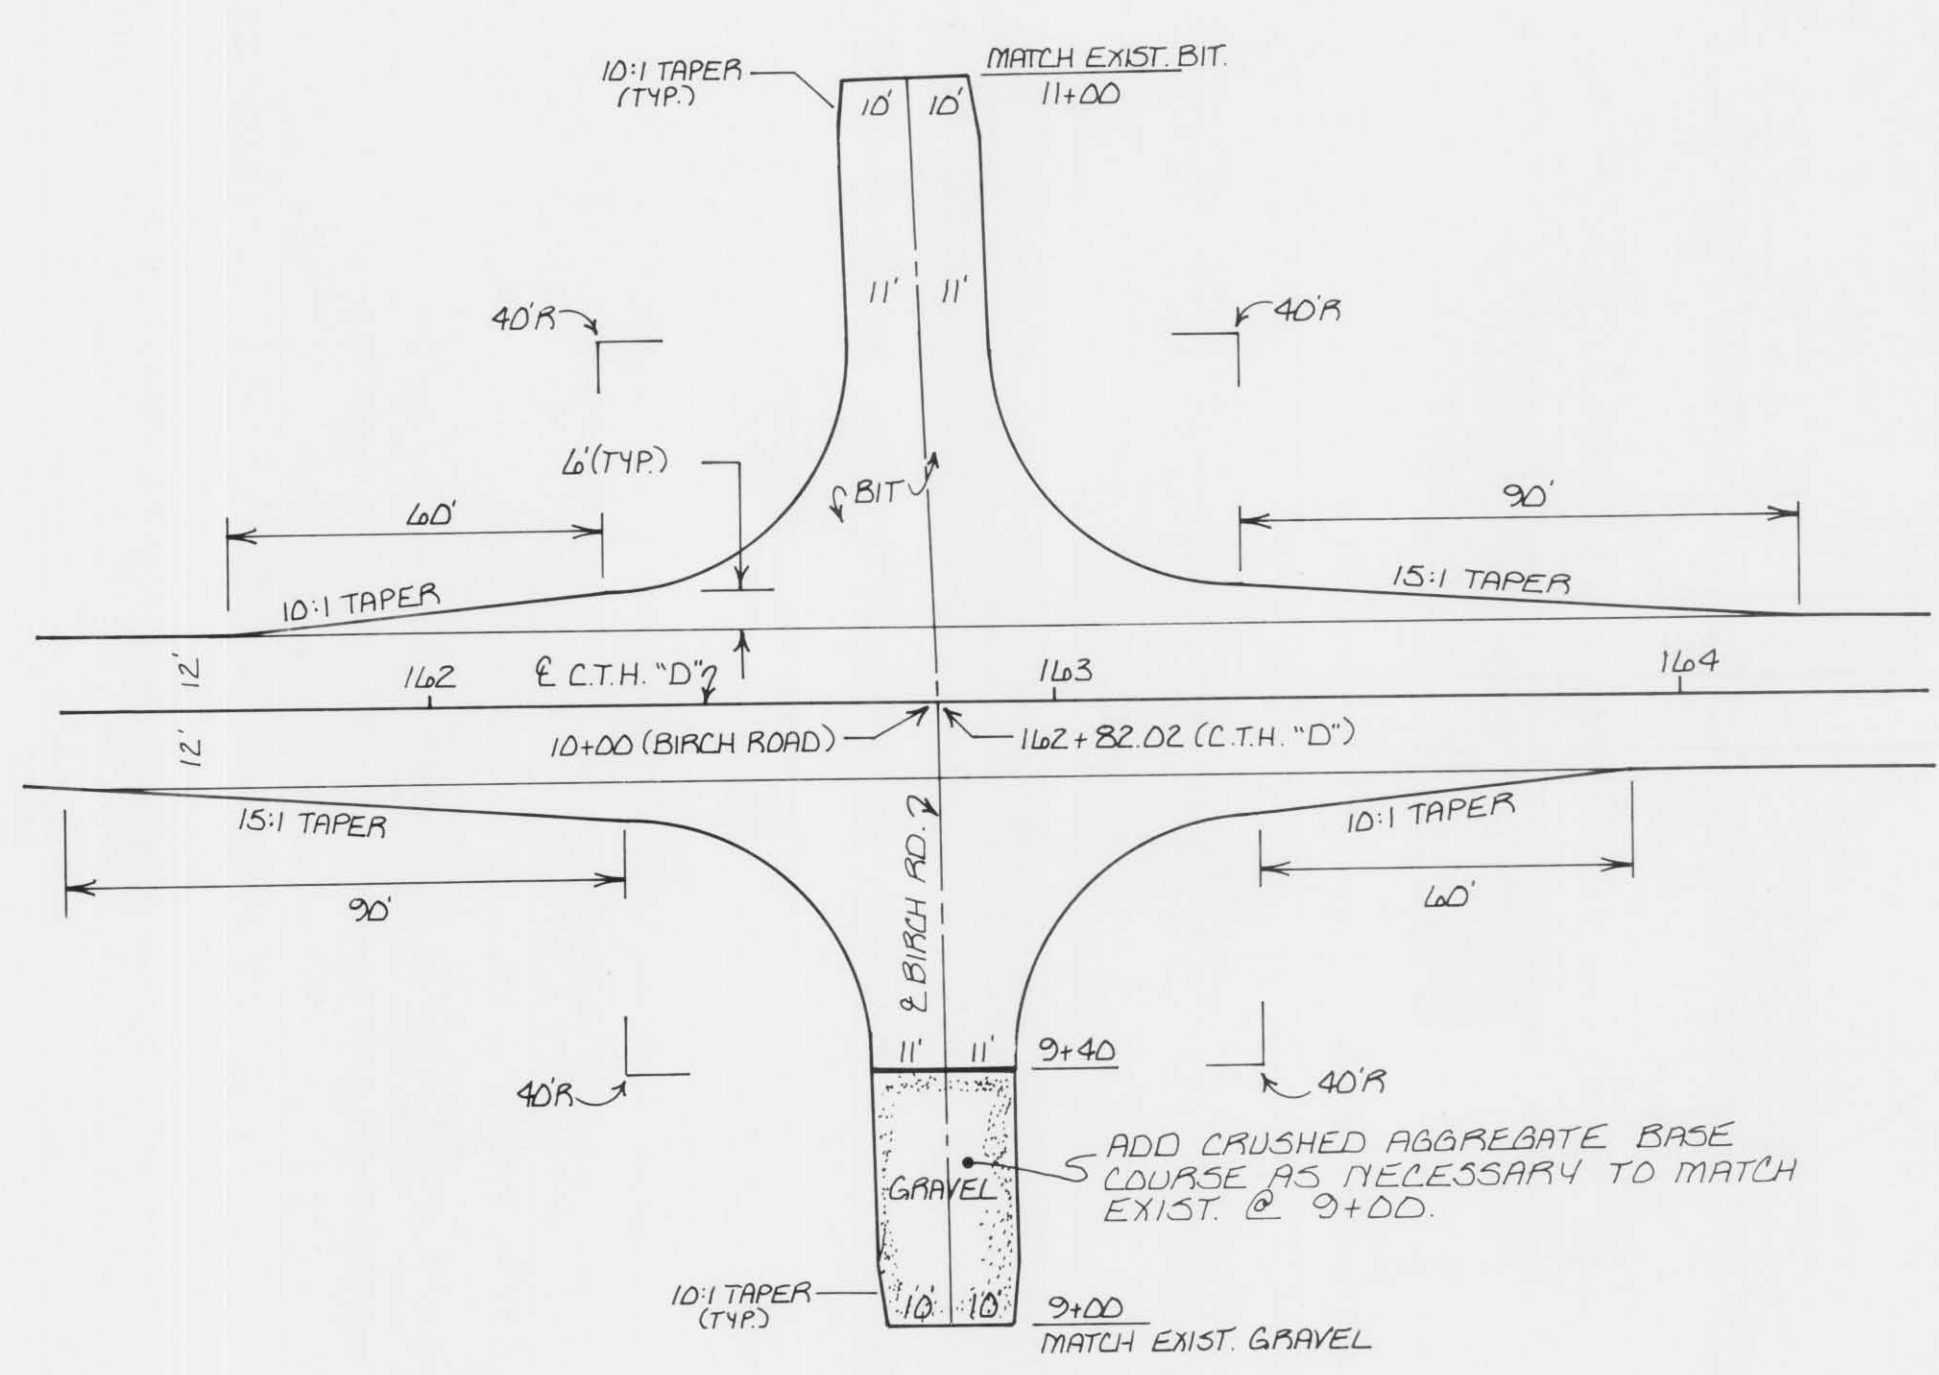

MODIFIED TYPE "C" INTERSECTION DETAIL
 BIRCH ROAD

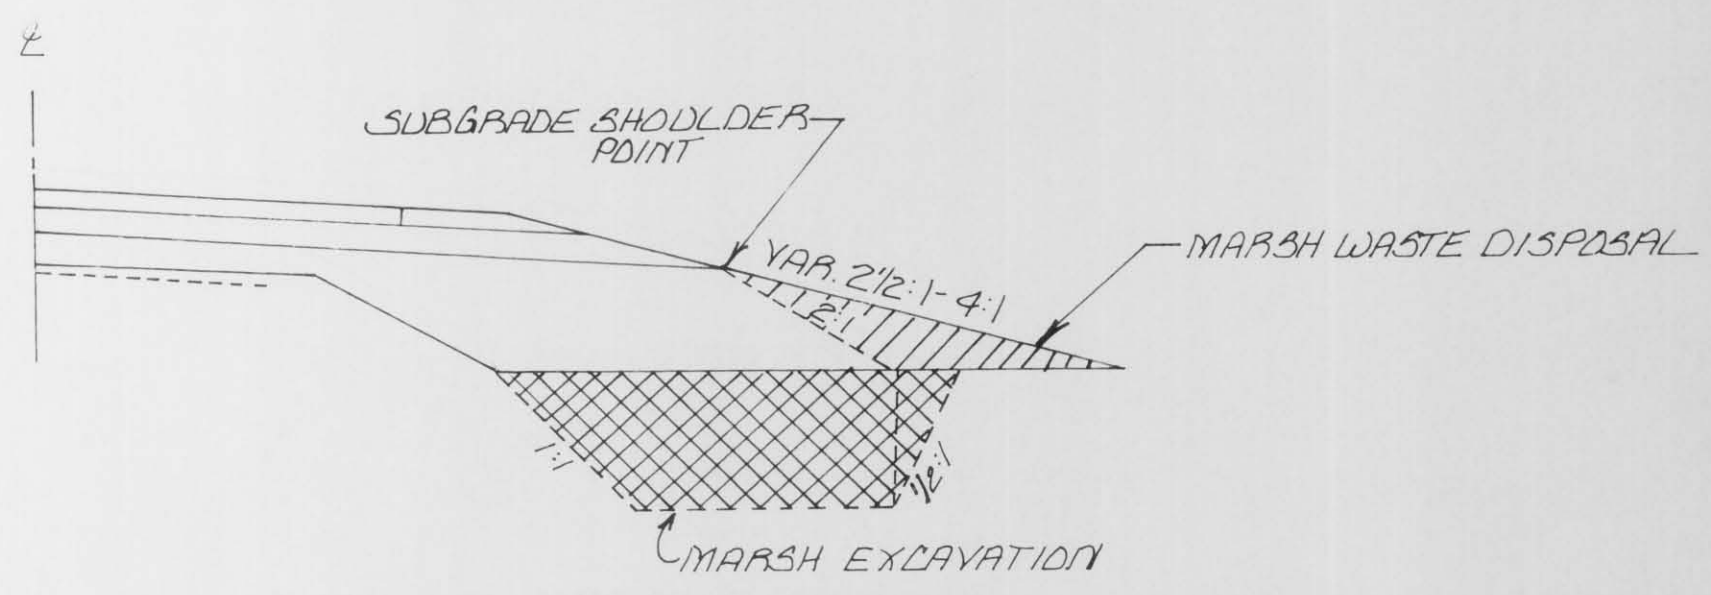

TYPICAL MARSH EXCAVATION
 PARTIAL SECTION EXCAVATION

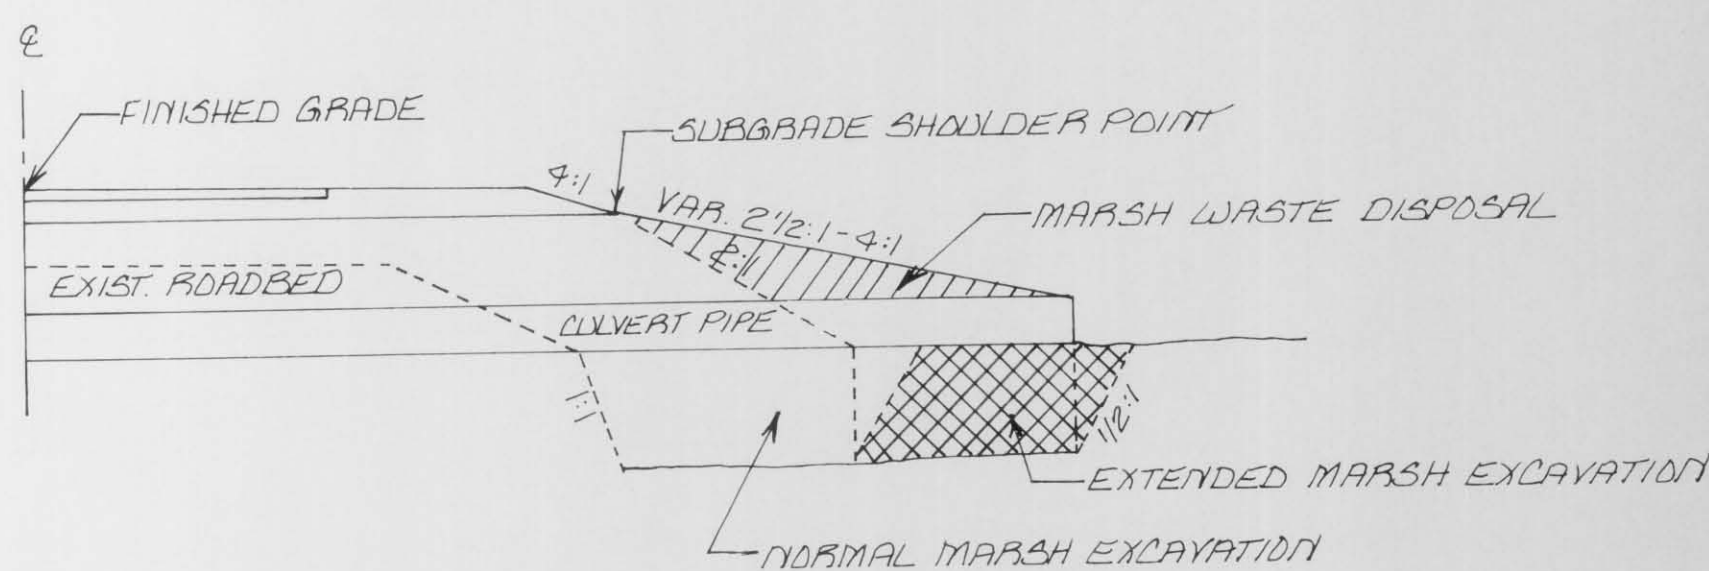

DETAIL SHOWING EXTENDED MARSH EXCAVATION
 AT CULVERT PIPE ENDS