


STATE PROJECT NUMBER	SHEET NO.
9410-01-00	
PLAN / PROFILE	

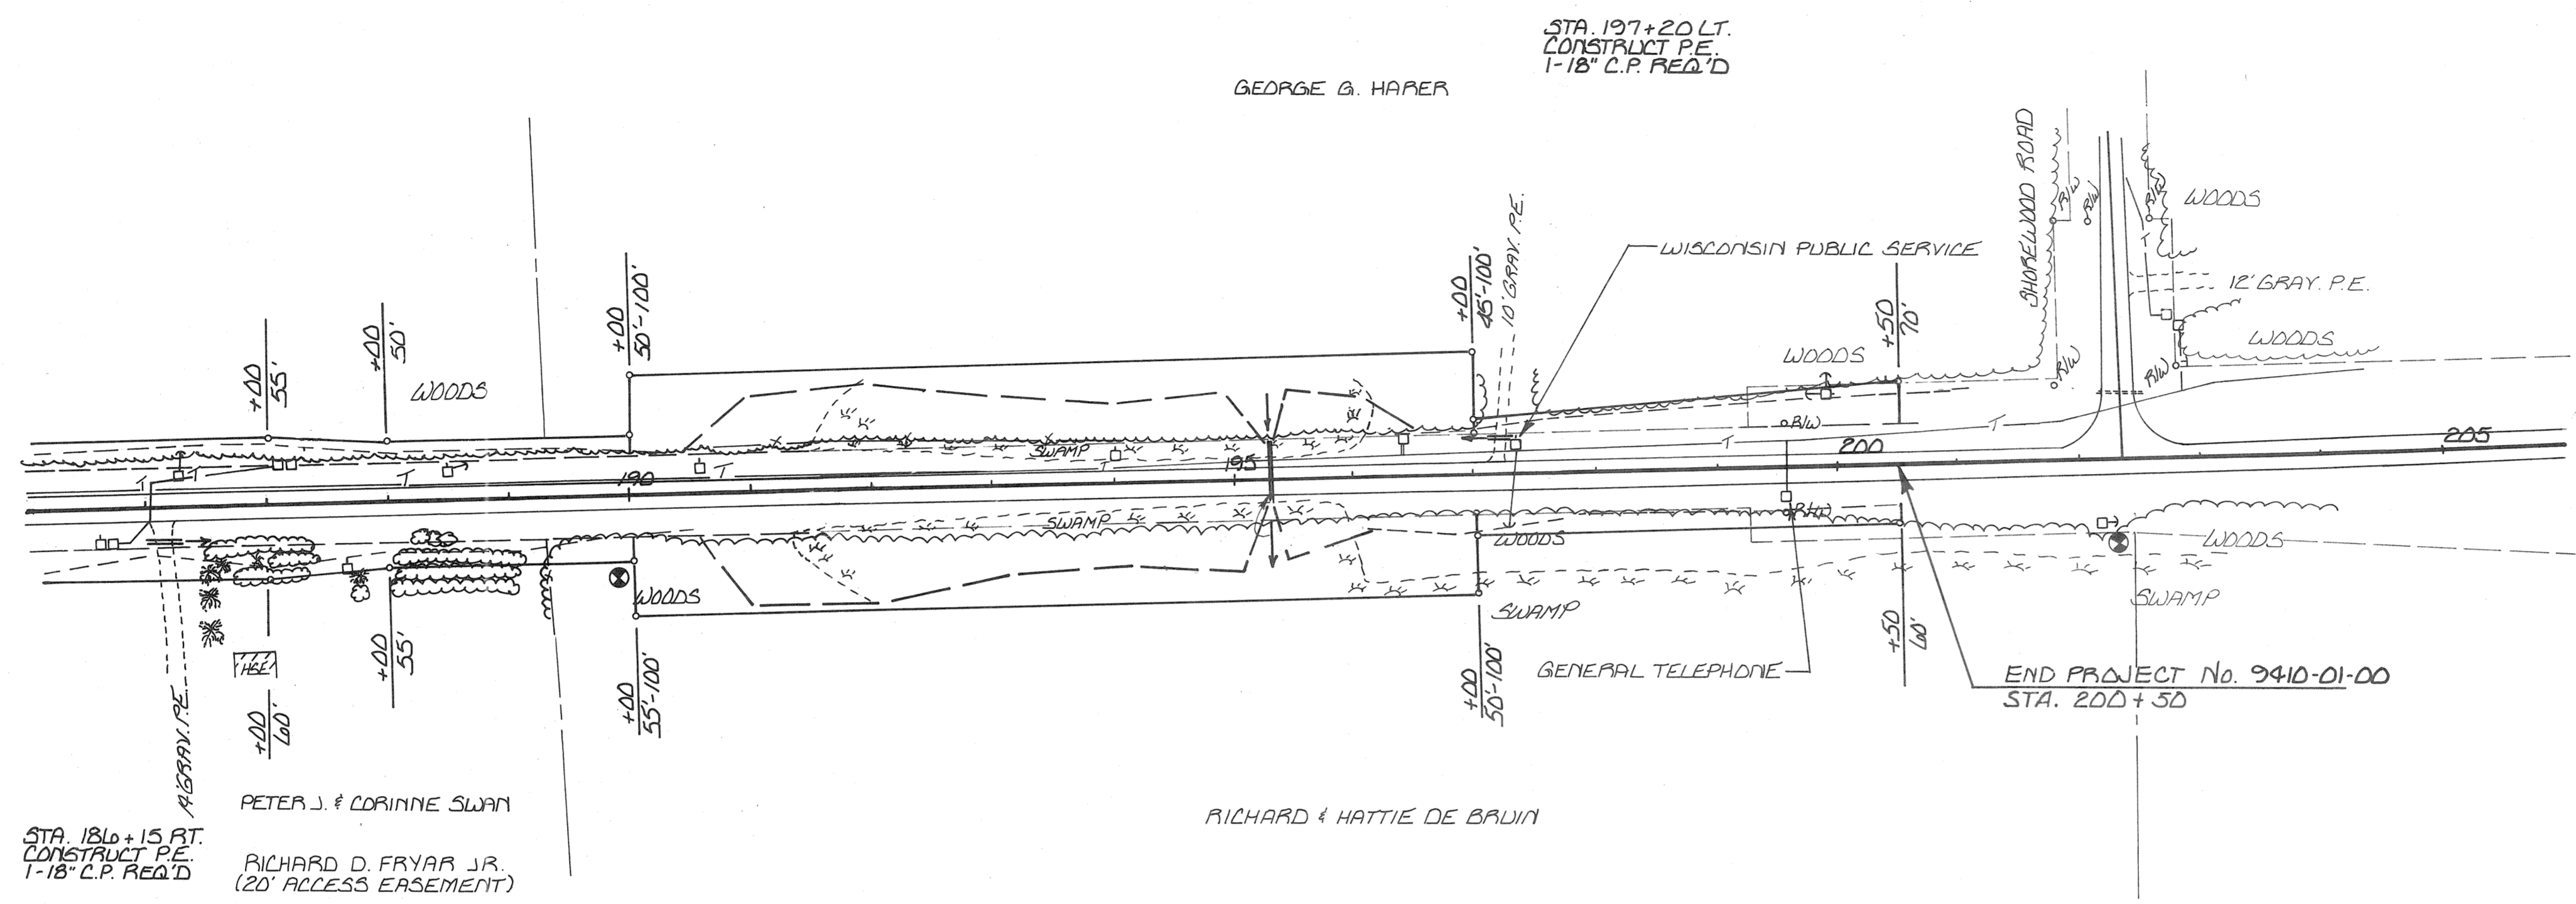

STA. 186+15 RT.
CONSTRUCT P.E.
1-18" C.P. REQ'D

PETER J. & CORINNE SWAN
RICHARD D. FRYAR JR.
(20' ACCESS EASEMENT)

RICHARD & HATTIE DE BRUIN

END PROJECT No. 9410-01-00
STA. 200+50

NET CENTERLINE LENGTH STA. 185+00 TO 200+50 = 1,550 L.F. C.T.H. "D"

STA.	BENCHMARKS DESCRIPTION	ELEV.
189+80	SET 3/8" SPK. 12" MAPLE RT.	1472.14
202+33	SET 3/8" SPK. 24" PINE RT.	1466.92

