


SECTION 36, T 35 N-R 6 E

TOWN OF BRADLEY

NE-SE

REVISION DATE	ROUTE C.T.H. "D"	COUNTY LINCOLN	DATE	R/W PROJECT NUMBER 9410-01-00	SHEET NUMBER 4.2
	SCALE, FT. 0 100'	GRID FACTOR		FEDERAL PROJECT NUMBER 9410-1-70	4.2

BEGIN RELOCATION ORDER
STA. 137+27.43

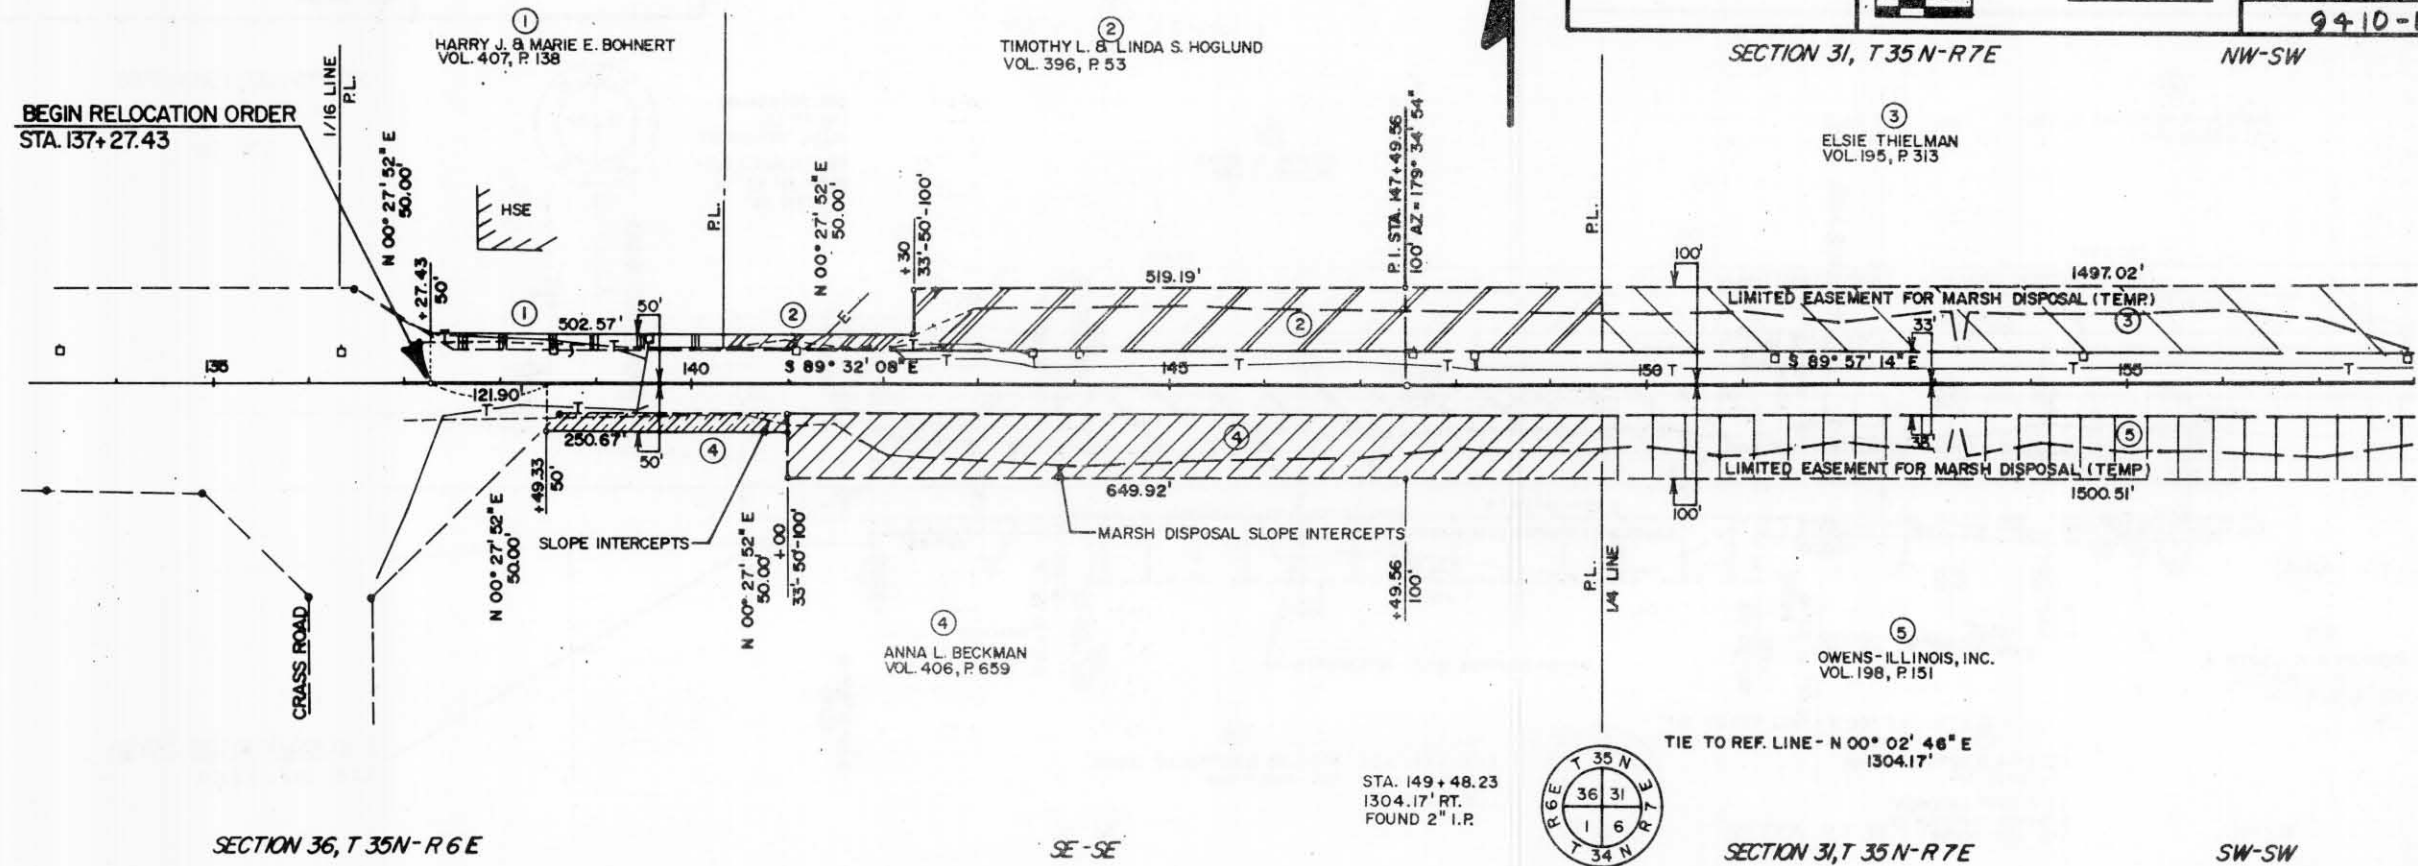

SECTION 36, T 35 N-R 6 E

SE-SE

SECTION 31, T 35 N-R 7 E

SW-SW

NW-SW


SECTION 31, T 35 N-R 7 E

TOWN OF KING

NE-SW

CURVE DATA
D=0°15'
R=22918.31'
T=297.02'
Δ=1°29'06"
L=594.00'

NW-SE

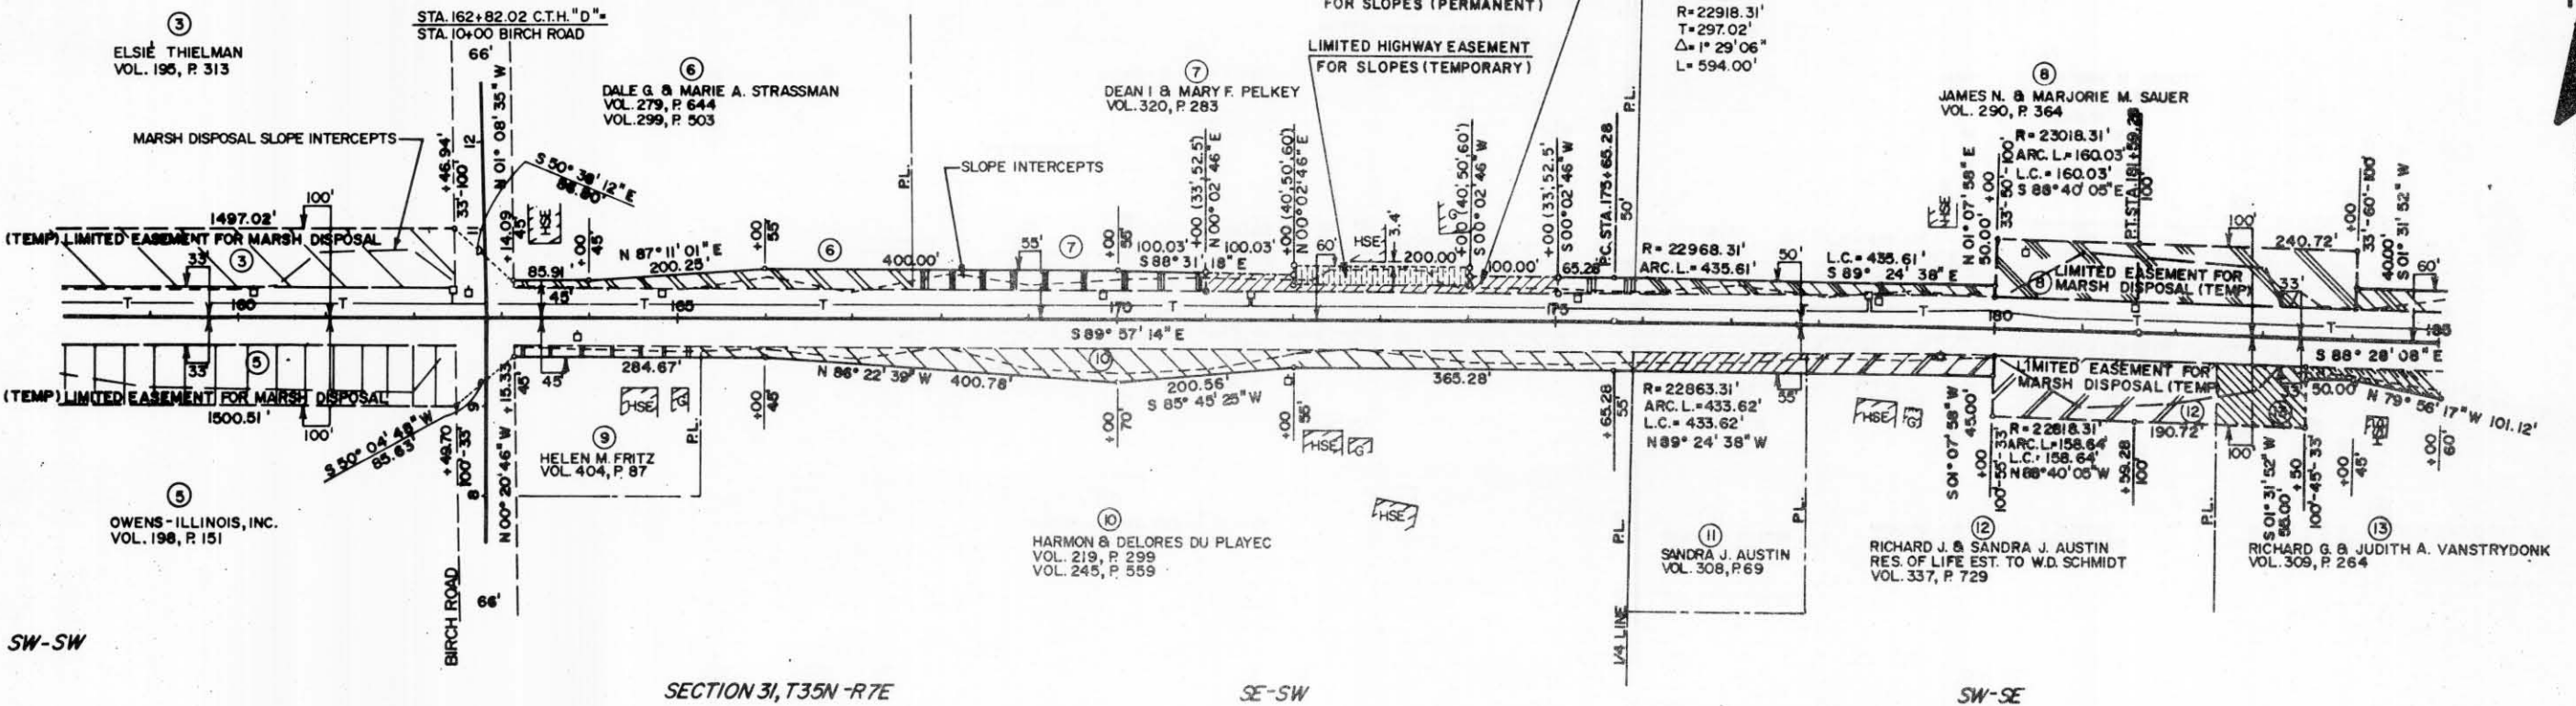

SECTION 31, T 35 N-R 7 E

SE-SW

SW-SE

SW-SW