

STA. 186+11
CONST. P.E. AT.
1-18" C.P. READ

PETER J. & CORINNE SWAN


RICHARD D. FRYAR JR.
(20' ACCESS EASEMENT)

STA. 199+10
CONST. F.E. AT.

END PROJECT No. 9410-01-00
STA. 200+50 - SAWCUT READ

NET CENTERLINE LENGTH STA. 185+00 TO 200+50 = 1,550 L.F.

| BENCHMARKS | | | |
|------------|--------|-------------------------------------|---------|
| No. | STA. | DESCRIPTION | ELEV. |
| 5 | 189+90 | SET 3/8" SPK. 12" MAPLE RT. 68' AT. | 1472.14 |
| 6 | 202+33 | SET 3/8" SPK. 24" PINE AT. 67' AT. | 1466.42 |

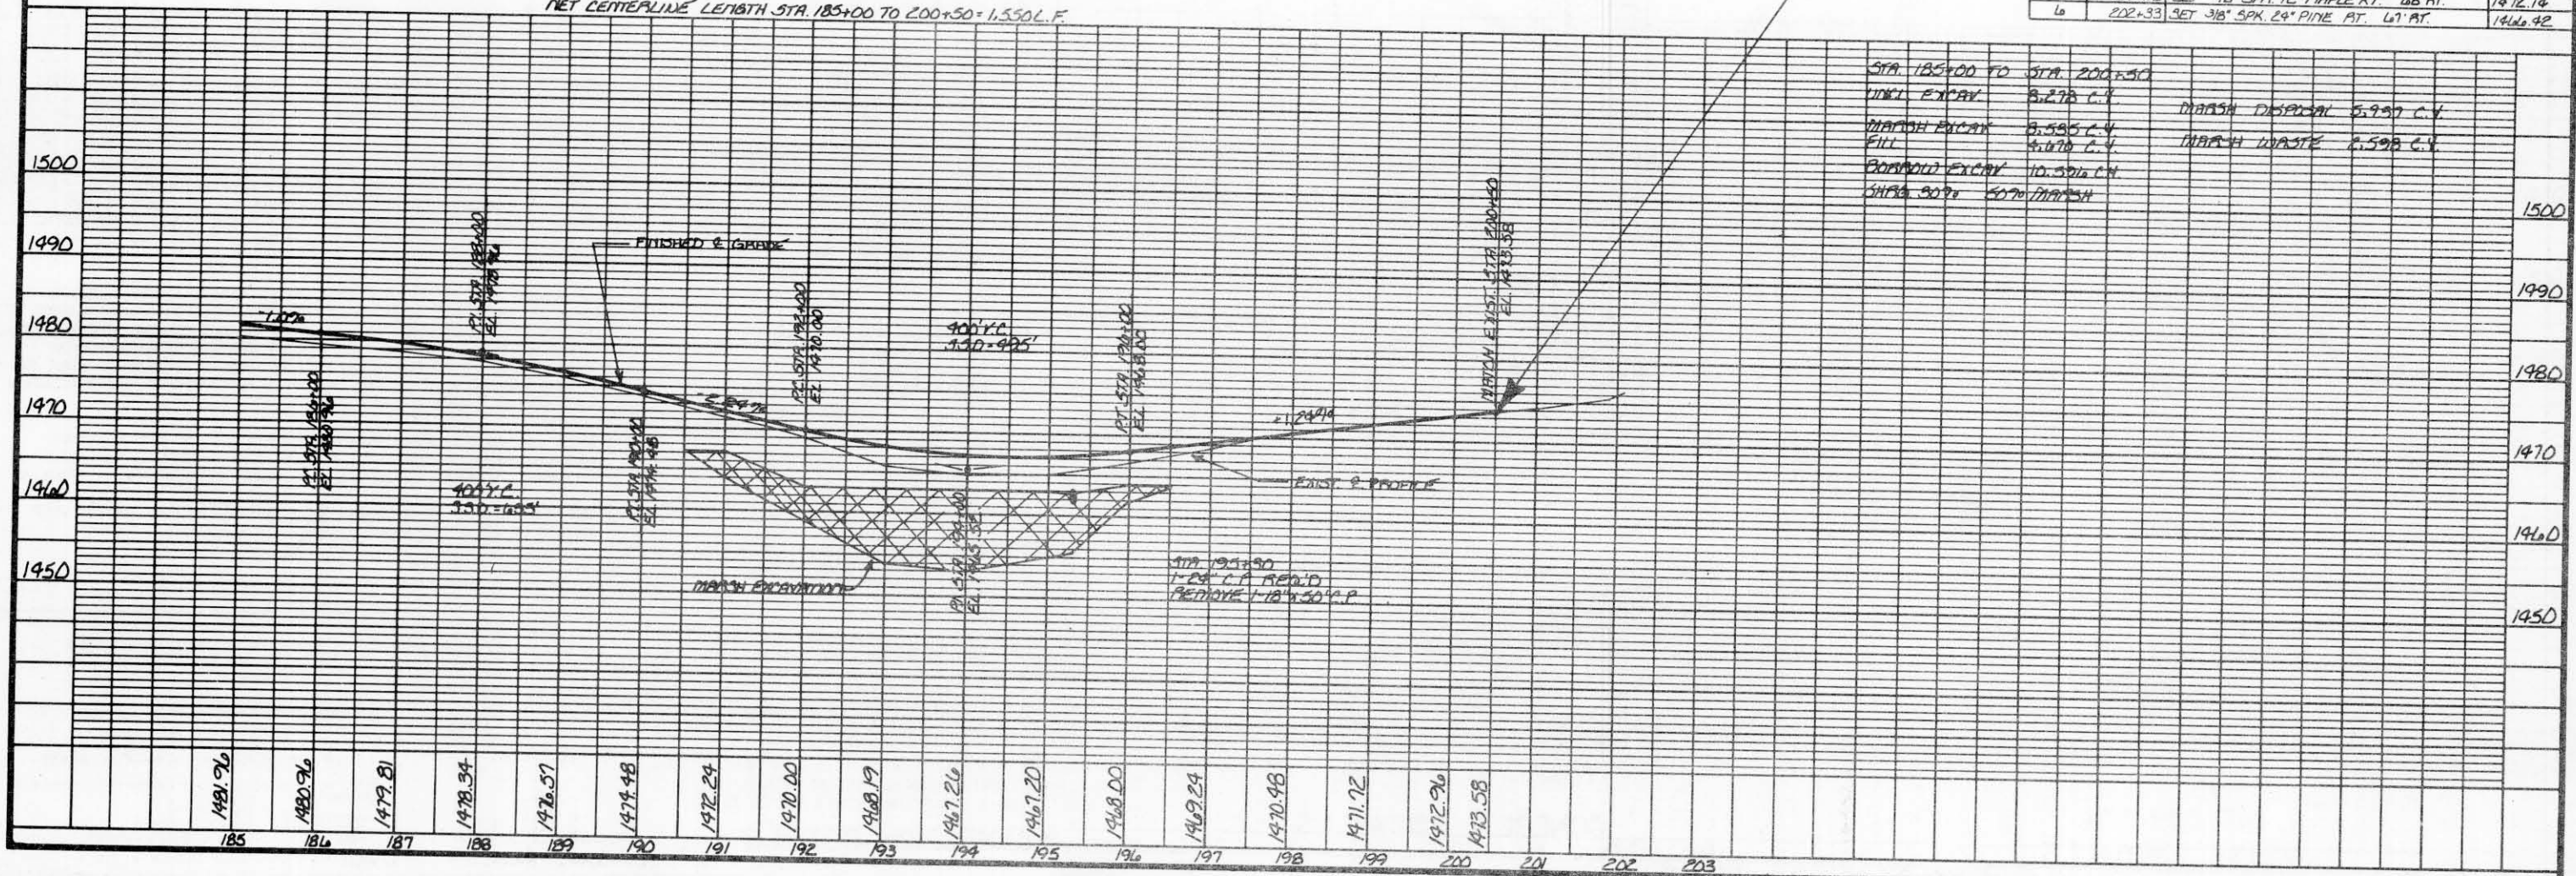

| STA. | DESCRIPTION | QUANTITY |
|------------------|----------------|-------------|
| 185+00 TO 200+50 | UNDG. EXCAV. | 8,278 C.Y. |
| | MARSH EXCAV. | 8,595 C.Y. |
| | FILL | 4,670 C.Y. |
| | ROADWAY EXCAV. | 10,596 C.Y. |
| | SHRUBS | 5070 MARSH |
| | MARSH DISPOSAL | 5,997 C.Y. |
| | MARSH WASTE | 2,598 C.Y. |