

Index of Sheets

Sheet No. 4.0 Title
 Sheet No. 4.1 Schedule of Lands & Interests Required
 Sheet No. 4.2-4. Plan & Parcel Sheet



STATE OF WISCONSIN
 DEPARTMENT OF TRANSPORTATION
 DIVISION OF HIGHWAYS

35. 6-567. 0-11. 4


Sheet Number	Total Sheets
4	

PLAT OF RIGHT OF WAY REQUIRED FOR

TOMAHAWK - HARRISON
 C.T.H. "D"
 LINCOLN COUNTY

PROJECT IDENTIFICATION NUMBER	FEDERAL PROJECT DESIGNATION
9410 3 20	S 0567 (4)

BEGIN PROJECT S 0567(4)/9410 3 20
 STATION 162+95 - STATION 162+95
 PROJECT S 0567(3)
 1302' ± N. and 1328' ± E. of the
 W. 1/4 Cor. of Sec. 31, T. 35 N., R. 8 E.

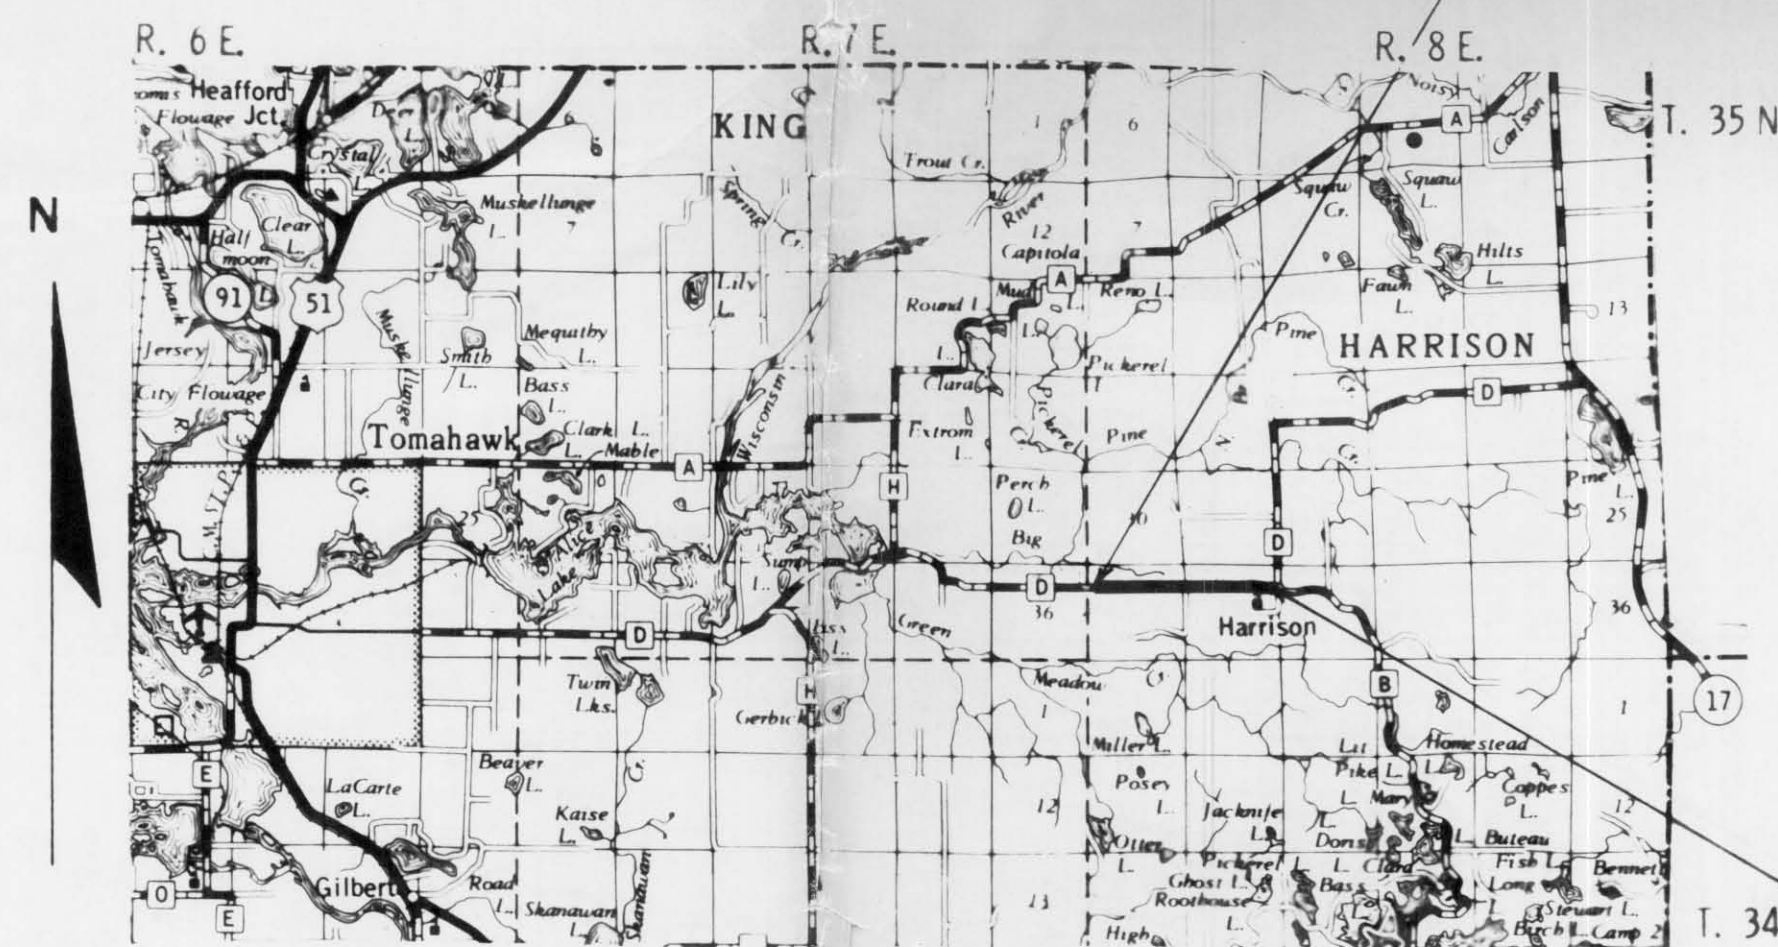

END PROJECT S 0567(4)/9410 3 20
 STATION 255+64
 1412.94' S. and 47.12' W. of the
 NE Cor. Sec. 32, T. 35 N., R. 8 E.

Layout
 Scale 0 1 2 MI.

Total Net Length of Centerline = 1.755 Mi.

RECEIVED AT LINCOLN COUNTY
 COURTHOUSE THIS 8 DAY
 OF MAY 1968
 TAX DESCRIPTION OFFICE

REVISION DATE	STATE OF WISCONSIN DEPARTMENT OF TRANSPORTATION DIVISION OF HIGHWAYS
	Date 4/30/68 Max Jutth District Engineer
	Recommended for Approval:
	Date _____ Chief Design Engineer
	Approved: _____ Director, Bureau of Right of Way
	U.S. DEPARTMENT OF TRANSPORTATION FEDERAL HIGHWAY ADMINISTRATION BUREAU OF PUBLIC ROADS
	REGION 4 WISCONSIN DIVISION
	Approved: _____
	Date _____ Division Engineer