


NOTE: REMOVE ALL EXISTING CULVERTS UNDER NEW CONSTRUCTION WITHIN LIMITS OF PROJECT.

BENCH MARKS			
NO.	STA.	DESCRIPTION	ELEV.
3	27+10	SPIKE IN 18" ELM	85'RT. 198.97
4	39+25	" " 8" POPPLE	70'LT. 229.40
5	49+85	" " 10" BIRCH	60'LT. 211.43
6	63+30	SW. COR. SCHOOL STEPS	65'RT. 239.99

NET CENTERLINE LENGTH STA. 30+00 TO STA. 60+00 = 3,000 LIN. FT.

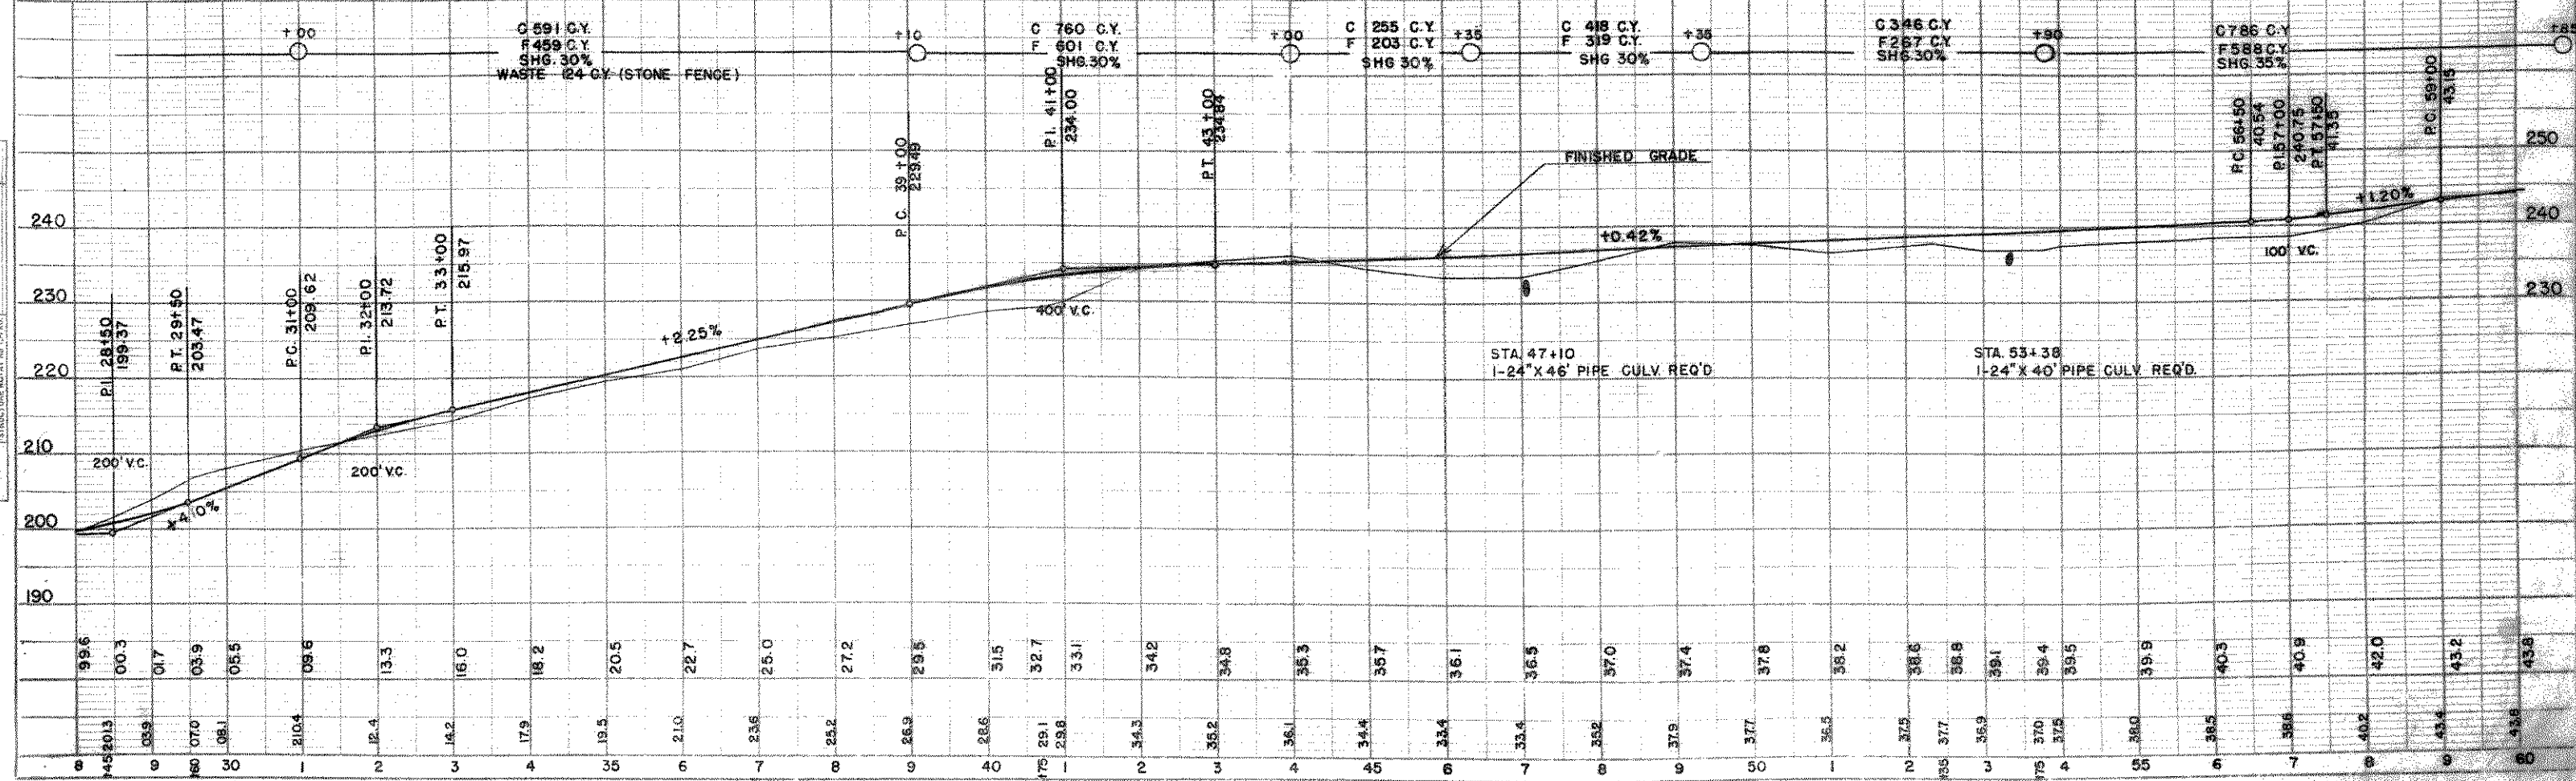

PLAN
SURVEYED
PLOTTED
ALIGNED
CHECKED
NO. 6399

PROFILE
DESIGNED
CHECKED
NO. 6399