


DATE: _____
 BY: A. HESS
 CHECKED: _____
 NO. 8339

DATE: _____
 BY: P.C.
 CHECKED: _____
 NO. 8340

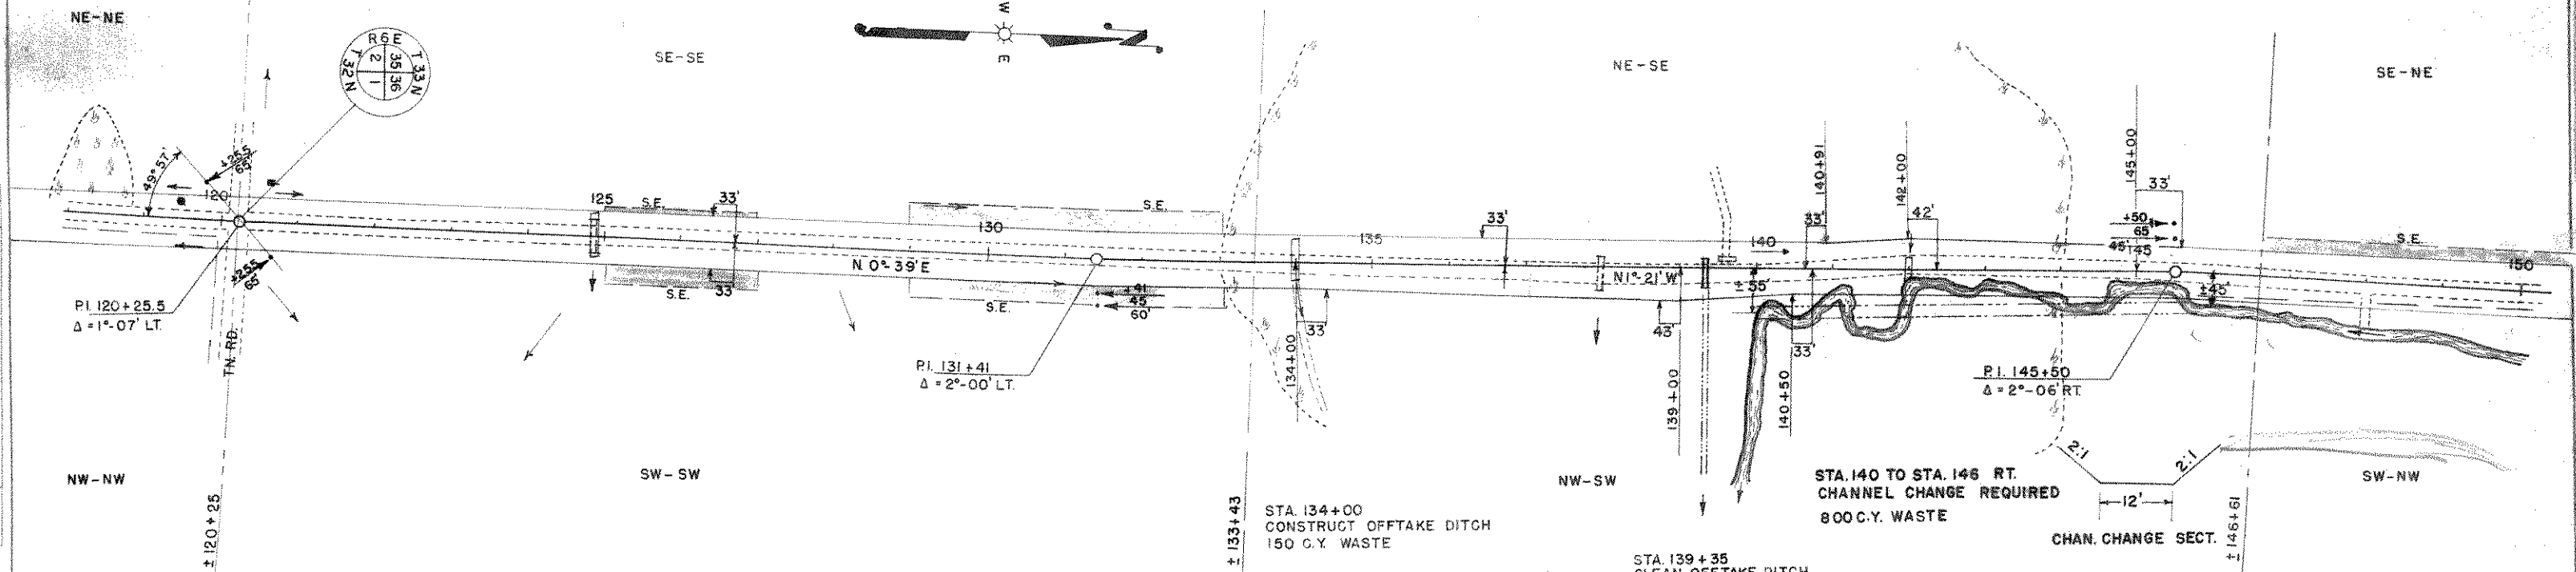

NOTE: REMOVE ALL EXISTING CULVERTS UNDER NEW CONSTRUCTION WITHIN LIMITS OF PROJECT.

BENCH MARKS

NO.	STA.	DESCRIPTION	ELEV.
10	118+85	SPIKE IN 8" W. BIRCH	55' LT. 285.05
11	129+60	" " 6" POPLAR	55' RT. 273.90
12	146+10	" " 18" ELM	45' RT. 267.66

