
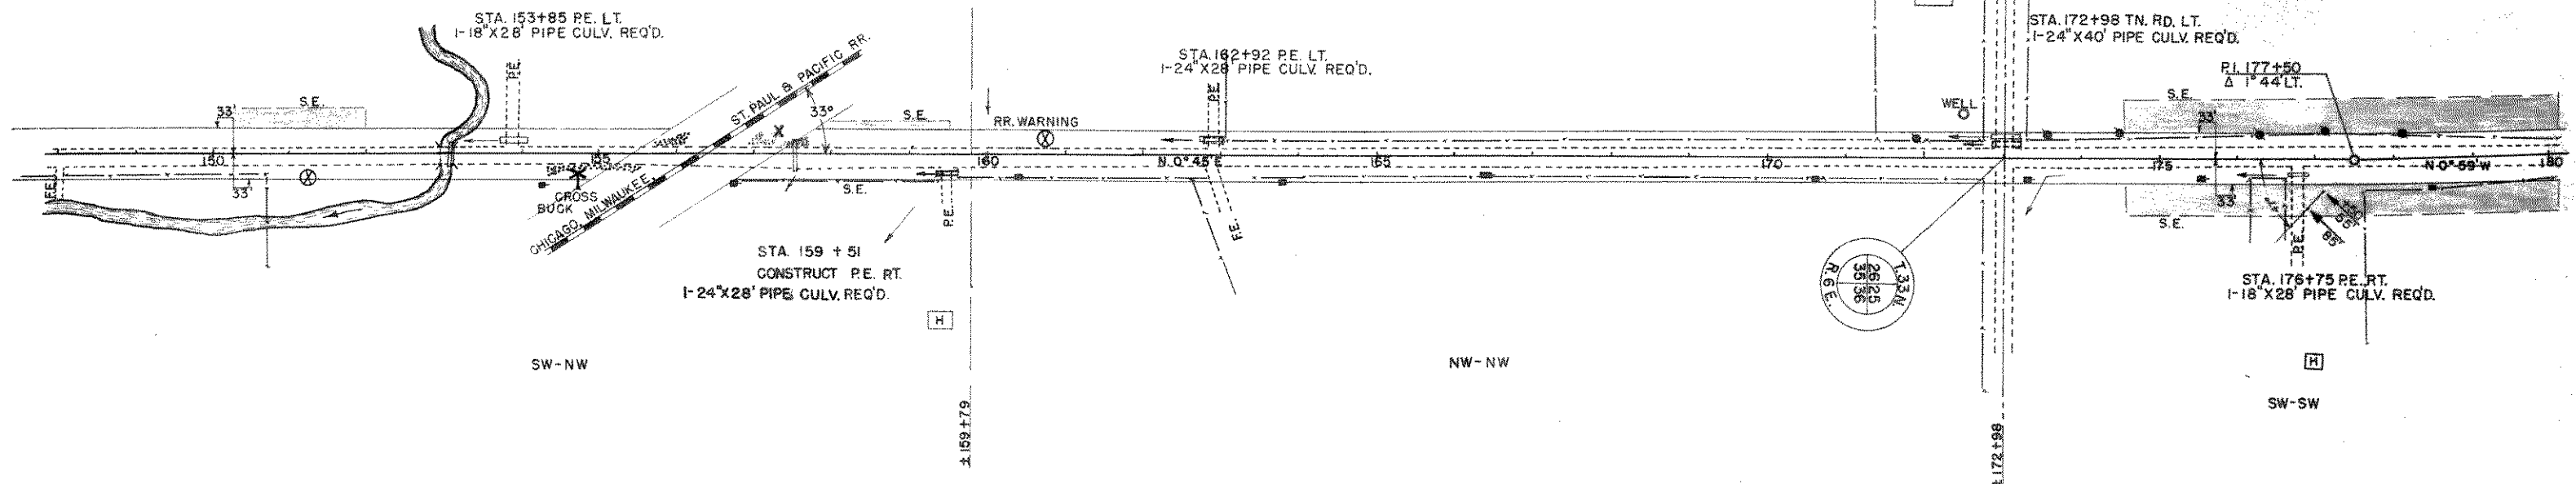


PROJECT	NO. 80568(1)	SHEET NUMBER	8	TOTAL SHEETS	66
---------	--------------	--------------	---	--------------	----


REMOVE EXISTING R.R. SIGNS  
REFLECTORIZE SIGNS REQ'D.:-  
2 - ADVANCE R.R. WARNING SIGNS  
2 - X CROSS BUCK R.R. WARNING SIGNS  
(NOT PART OF THIS CONTRACT)

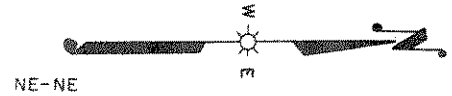

NOTE: REMOVE ALL EXISTING CULVERTS UNDER NEW CONSTRUCTION WITHIN LIMITS OF PROJECT.

BENCH MARKS				
NO.	STA.	DESCRIPTION		ELEV.
13	161+45	SPIKE IN 10' ELM	35' RT.	273.90
14	172+50	SE COR. CONC. PLATFORM	60' LT.	318.50
15	181+55	SPIKE IN 10' MAPLE	50' LT.	327.44

NET LENGTH OF CENTERLINE STA. 150+00 TO STA. 180+00 = 2976.2 LIN. FT.

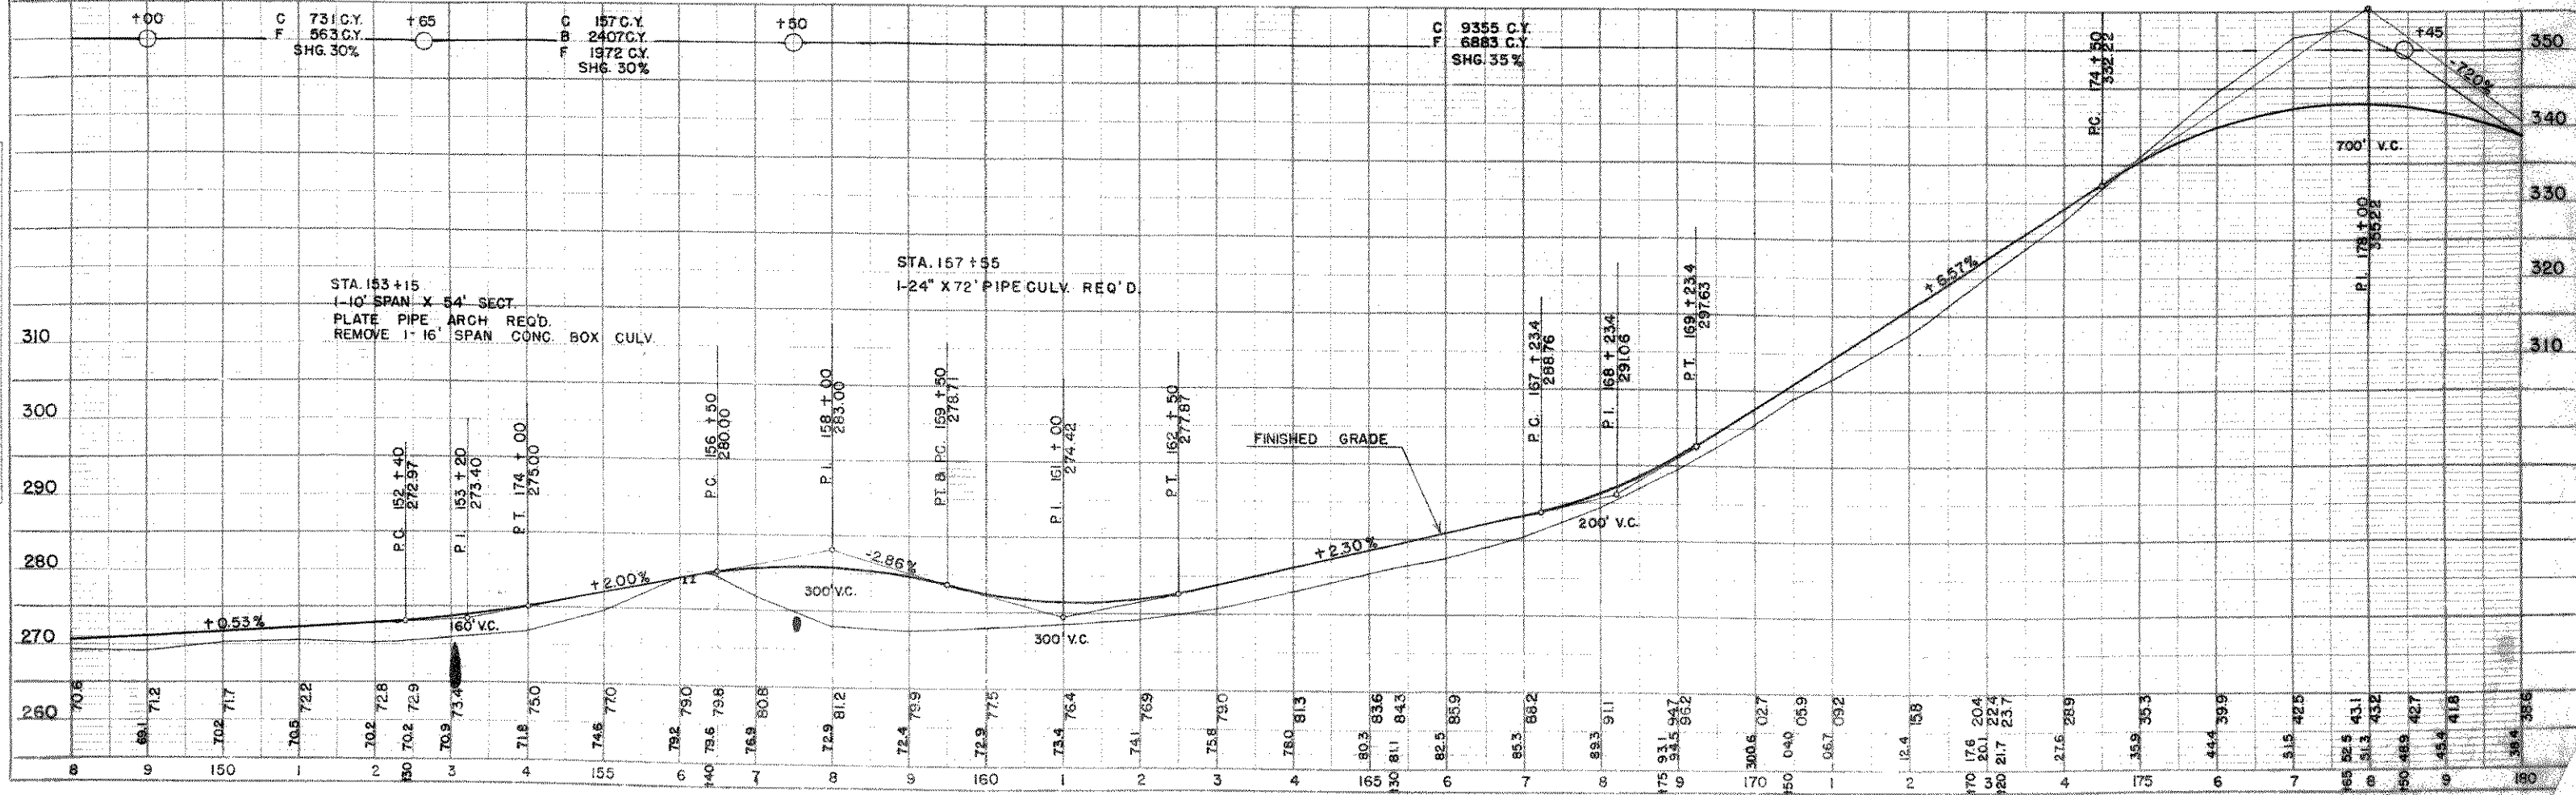

DATE: \_\_\_\_\_  
BY: \_\_\_\_\_  
CHECKED: \_\_\_\_\_  
DATE: \_\_\_\_\_  
NO. 8339

PROFILE: \_\_\_\_\_  
DATE: \_\_\_\_\_  
BY: \_\_\_\_\_  
CHECKED: \_\_\_\_\_  
DATE: \_\_\_\_\_  
NO. 8339