


S.P.R. DIVISION	PROJECT	SHEET NUMBER	TOTAL SHEETS
54	S 0568 (1)	9	66

NOTE: REMOVE ALL EXISTING CULVERTS UNDER NEW CONSTRUCTION WITHIN LIMITS OF PROJECT.

DATE: _____
 DRAWN BY: _____
 CHECKED BY: _____
 NO. 8339

DATE: _____
 DRAWN BY: _____
 CHECKED BY: _____
 NO. 8340

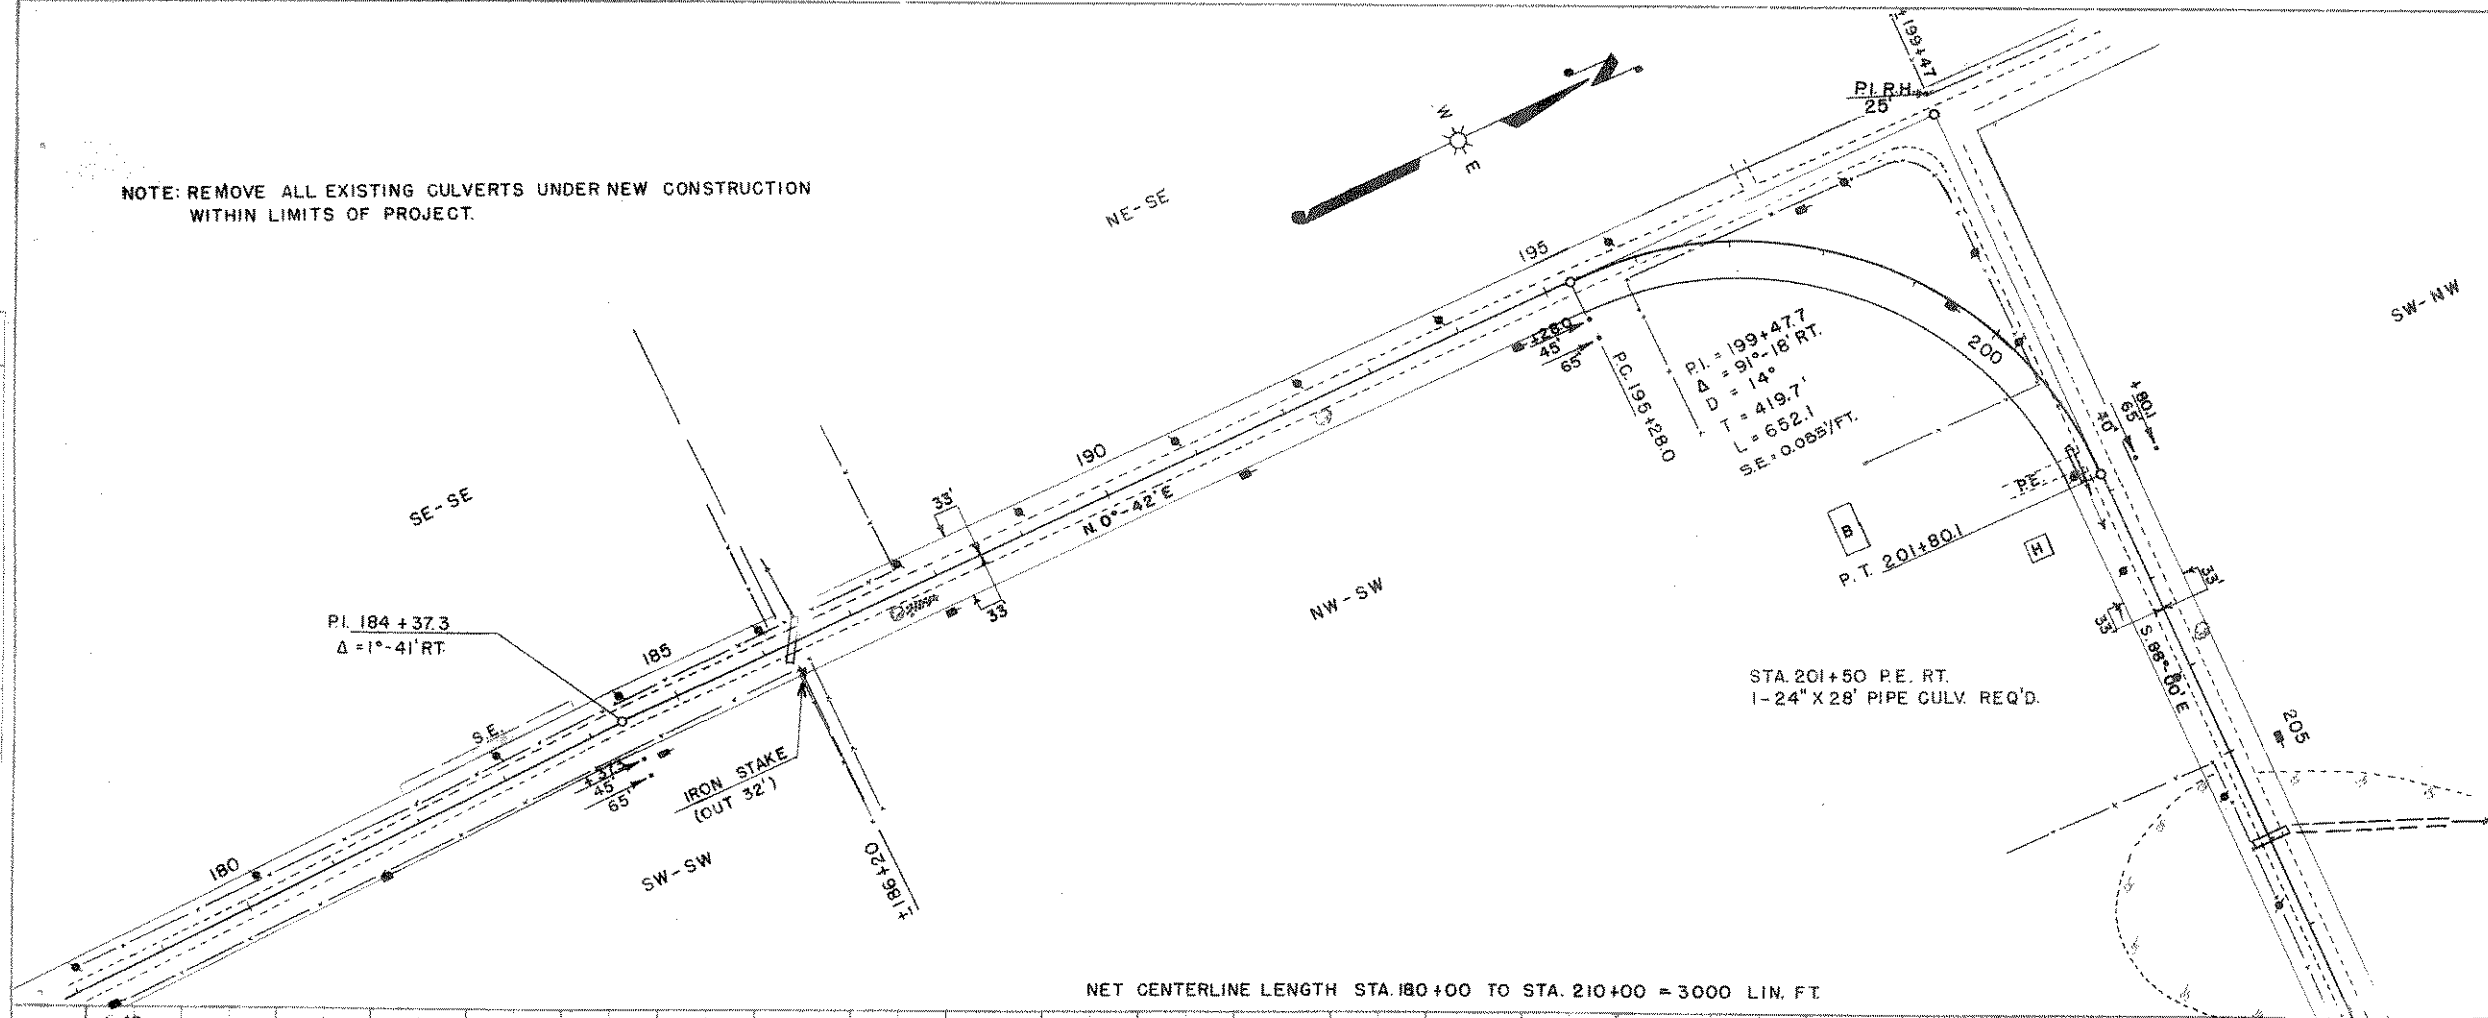

STA. 206 + 00 CLEAN OFFTAKE DITCH
 40 C.Y. WASTE

BENCH MARKS			
NO.	STA.	DESCRIPTION	ELEV.
15	181+55	SPIKE IN 10" MAPLE 50' LT.	327.44
16	189+60	" " 10" POPLAR 60' RT.	302.55
17	205+06	" " POWER POLE 55' LT.	279.64
18	218+40	" " 18" HEMLOCK 55' RT.	292.69

NET CENTERLINE LENGTH STA. 180+00 TO STA. 210+00 = 3000 LIN. FT.

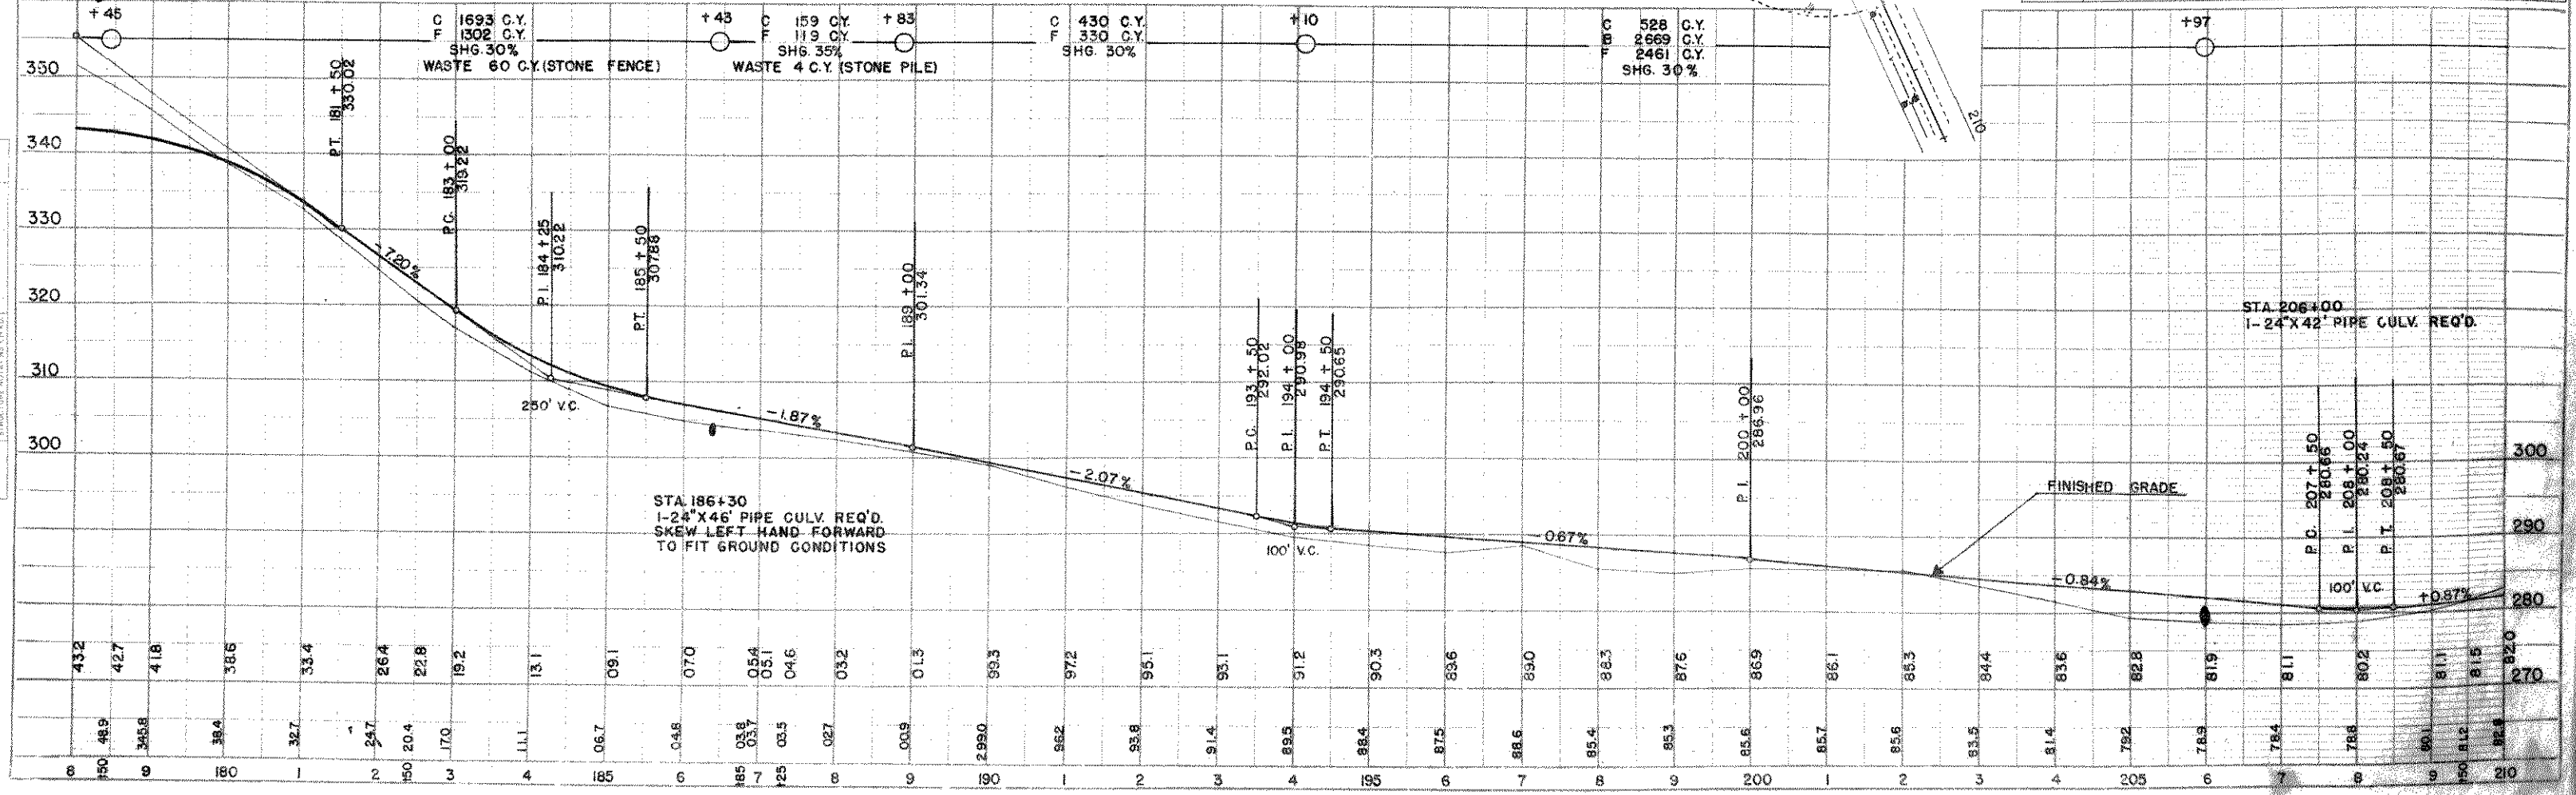


PLATE 1 - PLAN PROFILE OF ROAD STANDARD

SEE 800-170X BELL, NO. 705-454