


PLAN
 CHECKED BY: A. HESS
 DESIGNED BY: A. HESS
 DATE: 11/15/83
 NO. 8339

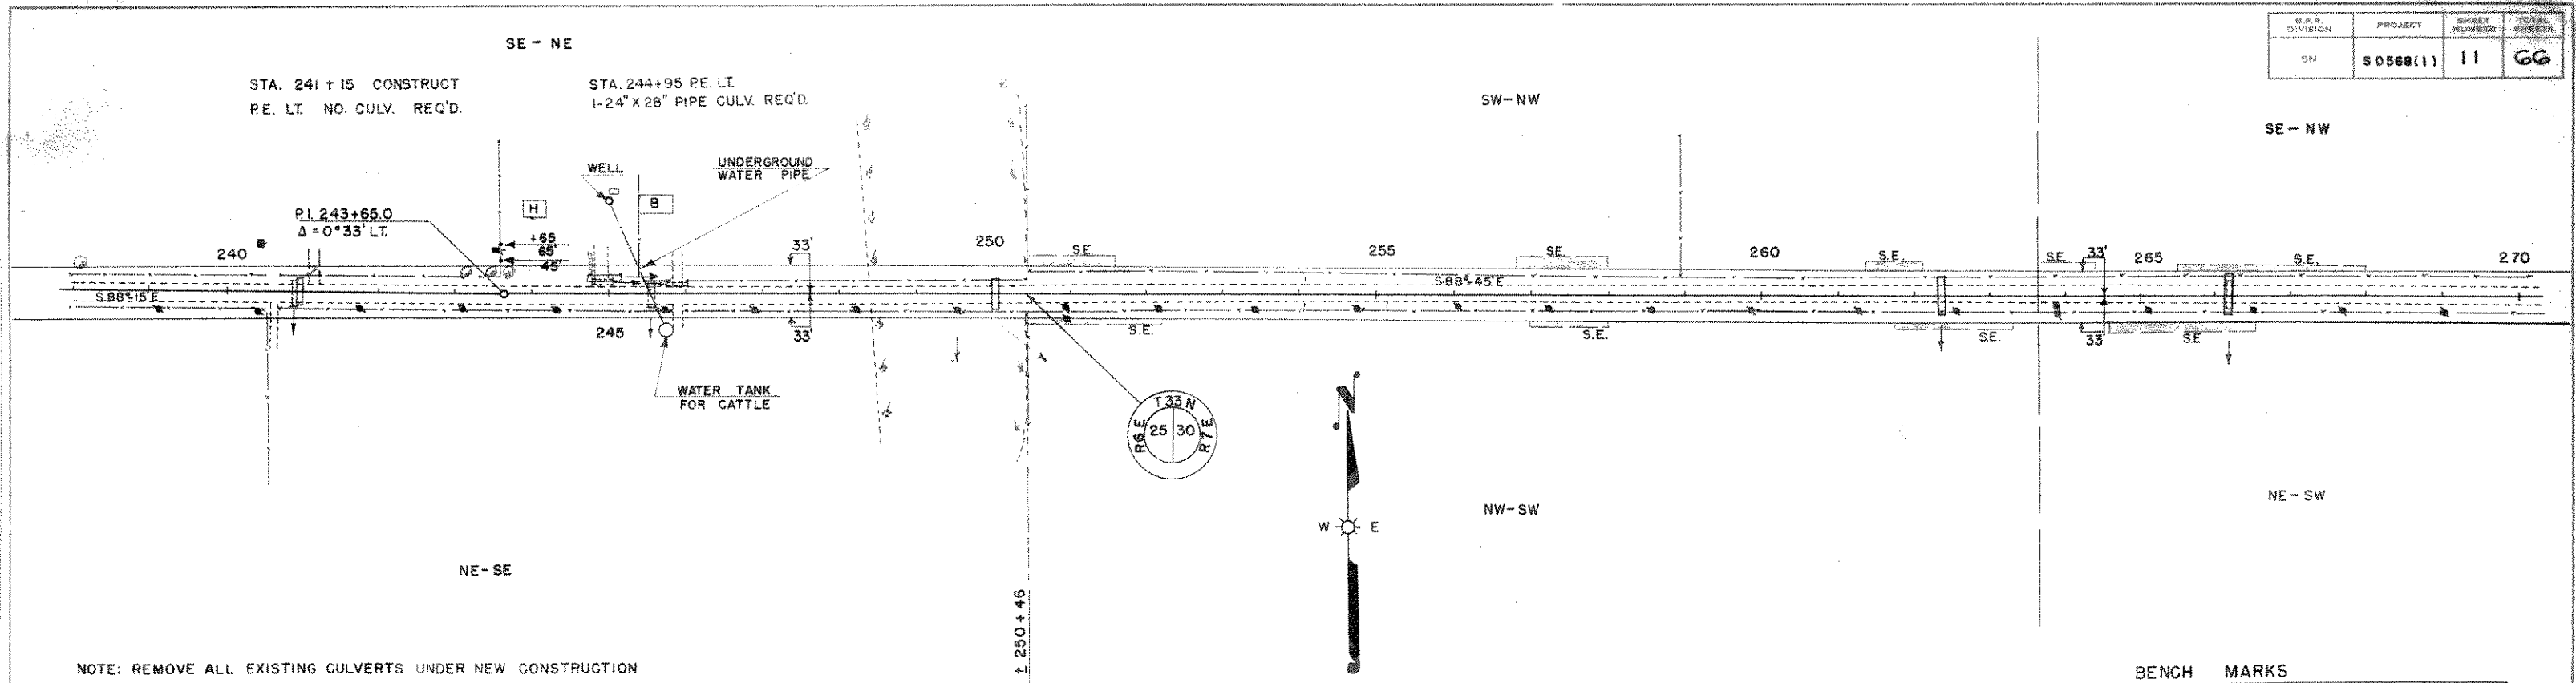


NOTE: REMOVE ALL EXISTING CULVERTS UNDER NEW CONSTRUCTION WITHIN LIMITS OF PROJECT.

BENCH MARKS

NO	STA.	DESCRIPTION	ELEV.
20	243+40	SPIKE IN 18" ELM	24' LT. 368.59
21	255+55	" " 15" ELM	85' LT. 350.08
22	268+30	" " 18" ELM	35RT. 355.58

NET CENTERLINE LENGTH STA. 240+00 TO STA. 270+00 = 3000 LIN. FT.

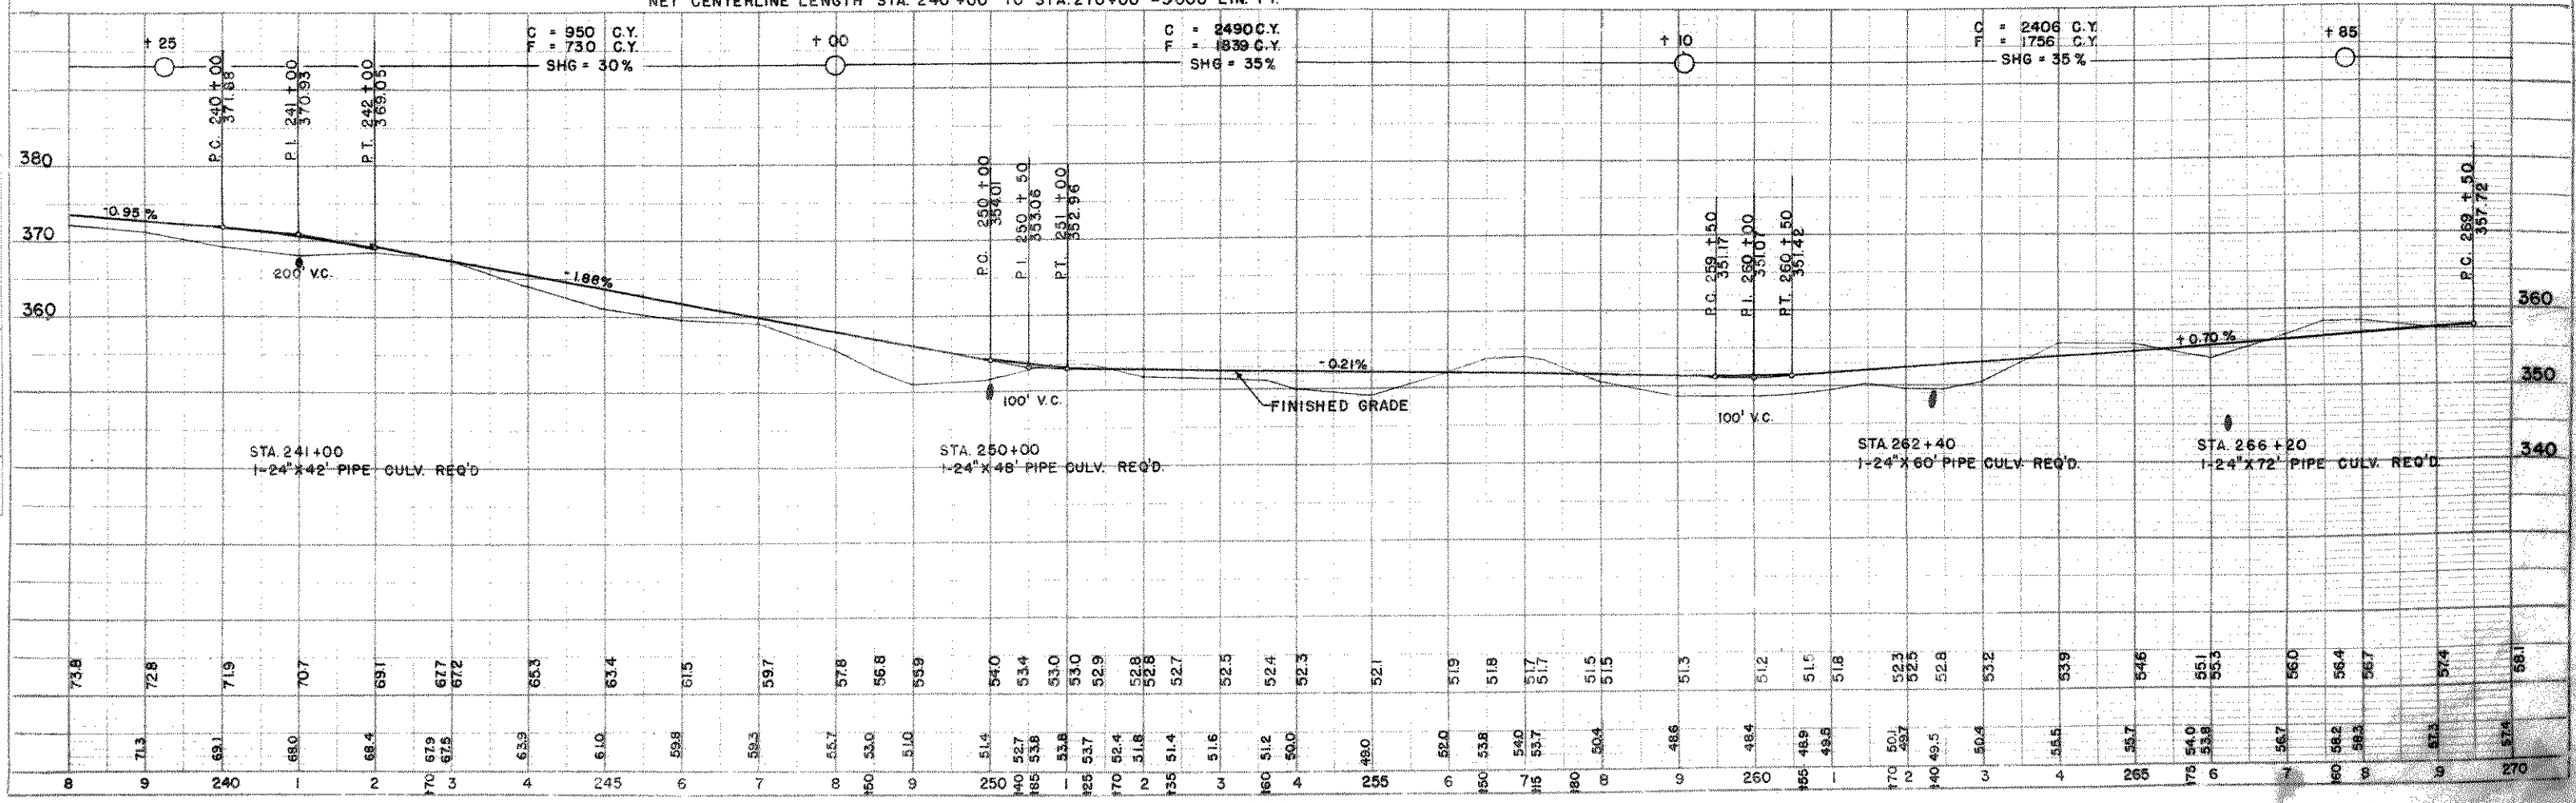

PROFILE
 CHECKED BY: A. HESS
 DESIGNED BY: A. HESS
 DATE: 11/15/83
 NO. 8340