


DIVISION	PROJECT	SHEET NUMBER	TOTAL SHEETS
DN	S0568(1)	12	66

DATE: _____
 PLAN: _____
 SURVEYED: _____
 PLOTTED: _____
 NOTE BOOK ALIGNMENT CHECKED: _____
 NO. 8339

DATE: _____
 PROFILE: _____
 SURVEYED: _____
 PLOTTED: _____
 NOTE BOOK ALIGNED CHECKED: _____
 NO. 8340

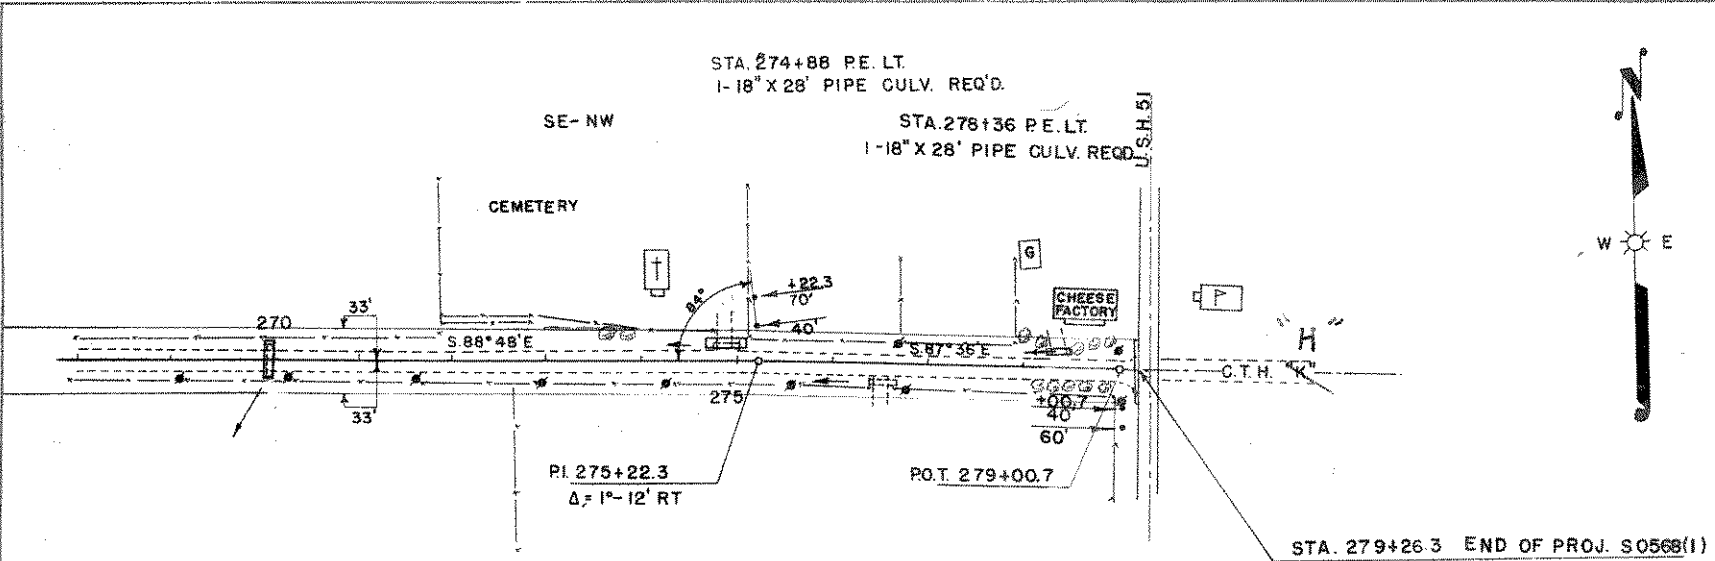

NOTE: REMOVE ALL EXISTING CULVERTS UNDER NEW CONSTRUCTION WITHIN LIMITS OF PROJECT.

STA. 279+26.3 END OF PROJ. S0568(1)

BENCH MARKS

NO	STA.	DESCRIPTION	ELEV
22	268+30	SPIKE IN 18" ELM	355.58
23	278+55	SE COR. CONC. STEP	287.10

NET LENGTH OF CENTERLINE STA. 270+00 TO STA. 279+25.3 = 925.3 LIN. FT.

