


PLAN
 DRAWN BY J. KAY
 DATE 12-56
 CHECKED BY E. H. M.
 NO. 8483
 NOTE: SEE ALTIMETER CHECKED RT. OF WAY THEODOLITE.

PROFILE
 DRAWN BY J. KAY
 DATE 12-56
 CHECKED BY E. H. M.
 NO. 8483
 NOTE: SEE ALTIMETER CHECKED RT. OF WAY THEODOLITE.

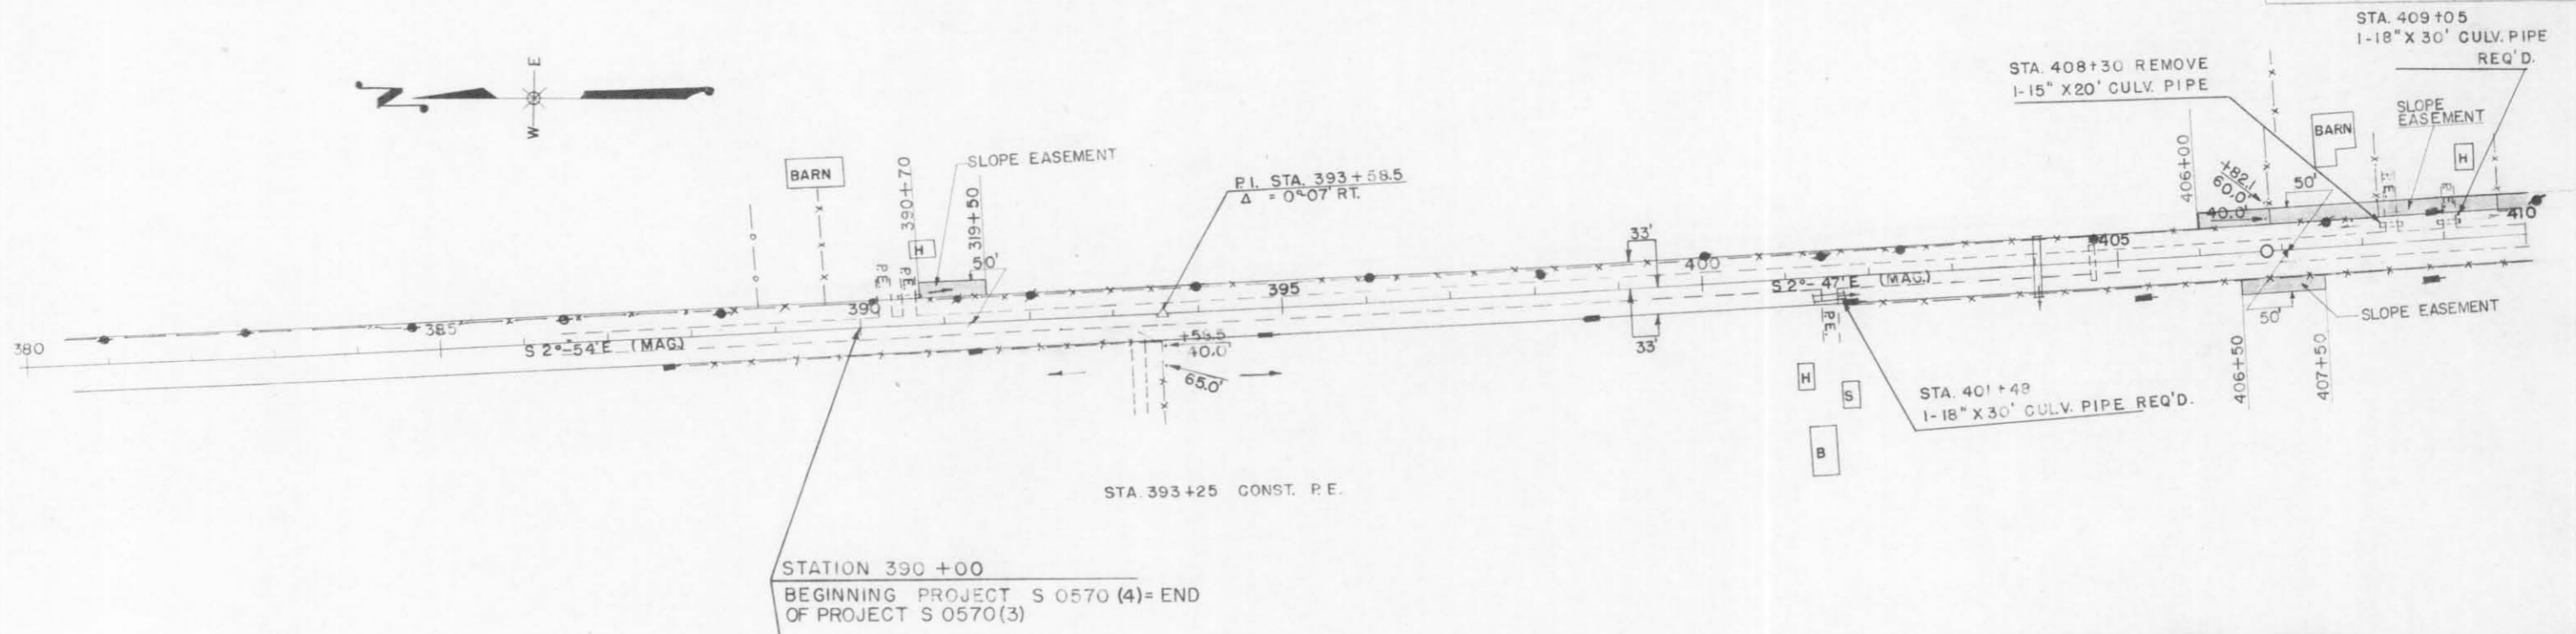

BENCH MARKS

NO.	STA.	DESCRIPTION		ELEV.
38	391+00	SPIKE IN 14" W. PINE	30' LT.	102.88
39	401+70	SPIKE IN P. POLE	33' RT.	97.74
39A	408+75	SPIKE IN 14" ELM	40' LT.	99.55

STATION 390 +00
 BEGINNING PROJECT S 0570 (4)= END
 OF PROJECT S 0570 (3)

NET CENTERLINE LENGTH STA. 390 +00 - 410 +00 = 2000 LIN. FT.

+	00		+	30	
C	643	C.Y.			C
F	458	C.Y.			F
SHG. 40%					

