


BENCH MARKS

NO.	STA.	DESCRIPTION	ELEV.
40	412+20	SPIKE IN P POLE 33' RT.	96.26
41	422+70	SPIKE IN P POLE 33' RT.	91.54
42	434+30	SPIKE IN 10" POPLAR 5' RT.	86.01
43	440+05	SPIKE IN P POLE 35' RT.	80.50

NET CENTERLINE LENGTH STA. 410+00-440+00 = 3000 LIN. FT.

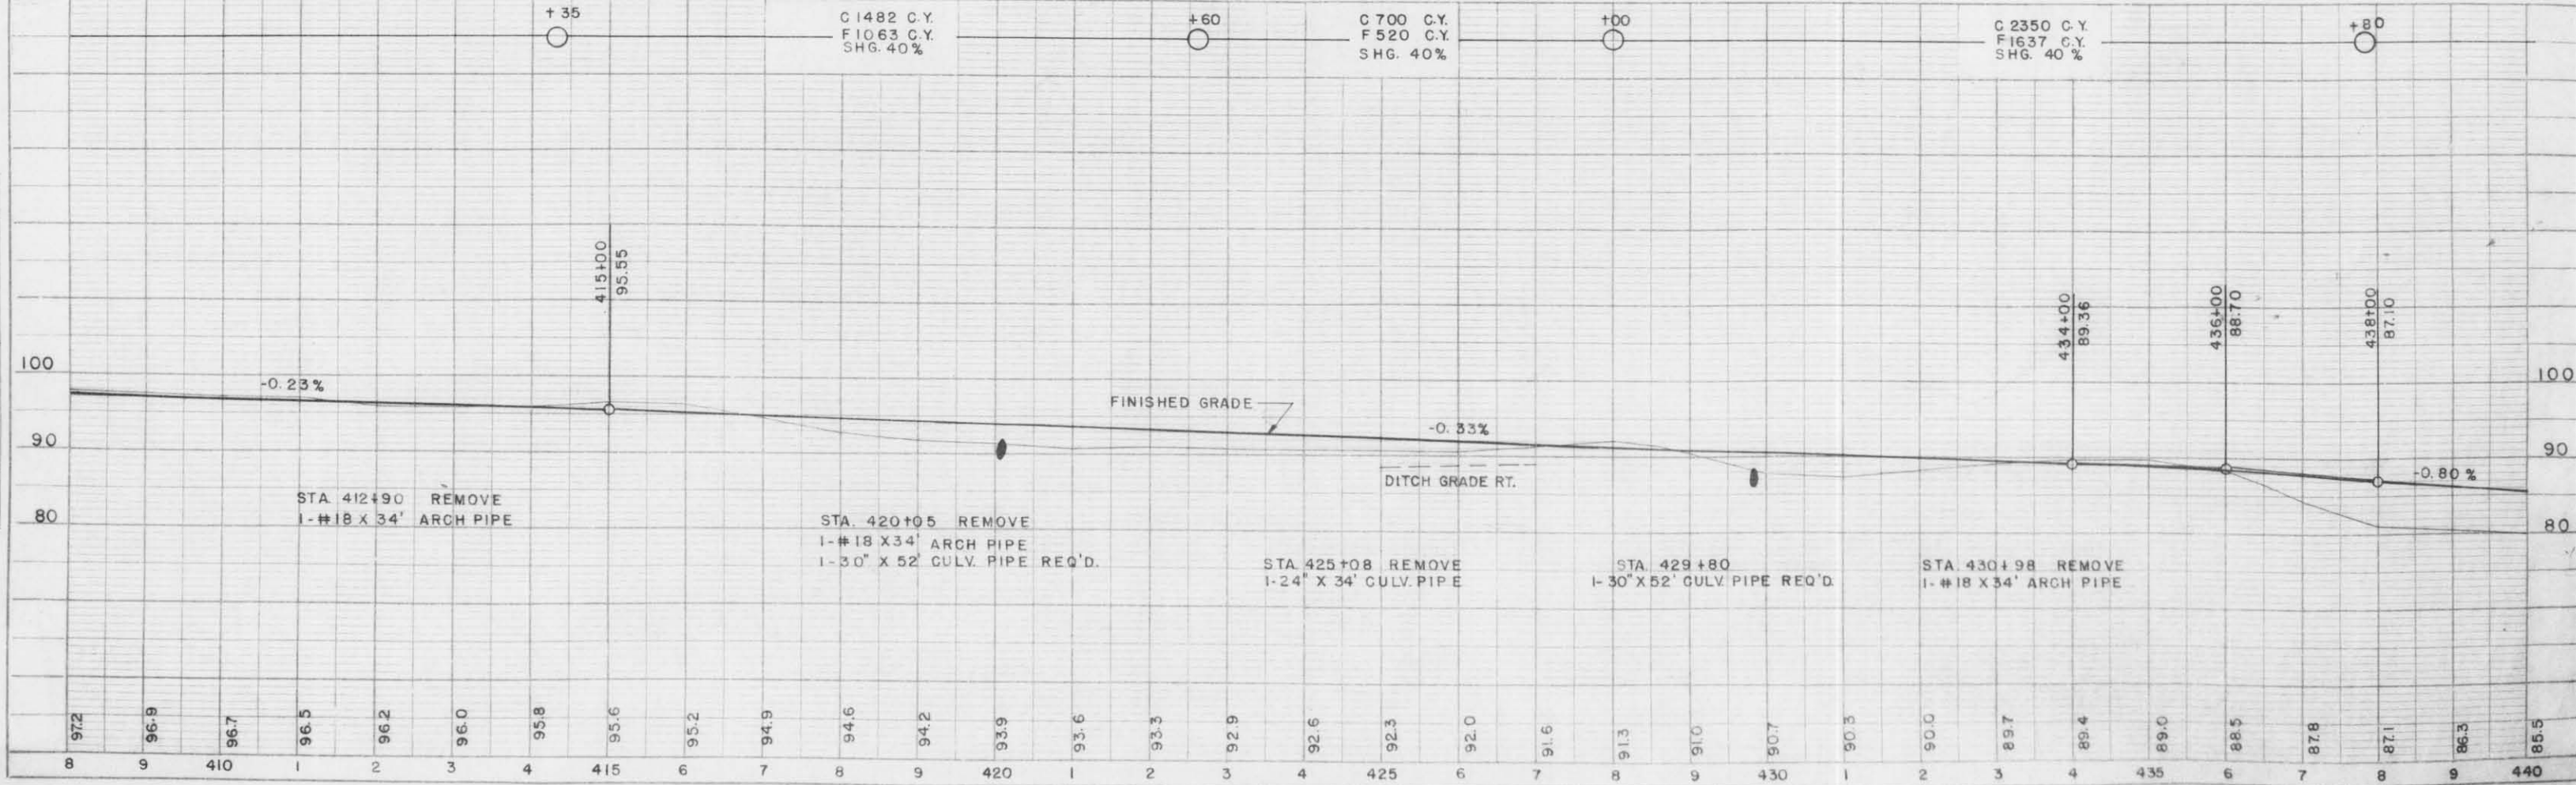

DATE 12-56
BY E. H. KAY
SUPERVISOR
PLOTTED BY
NOTE BOOK NO. 8483
RT. OF WAY CHECKED

DATE 12-56
BY J. KAY
PROFILE
SUPERVISOR
PLOTTED BY
NOTE BOOK NO. 8483
STRUCTURE NOTATIONS CHECKED