


J. KAY
 E. H. M.
 11-56
 2-57
 PLAN
 8483


J. KAY
 12-56
 PROFILE
 8483

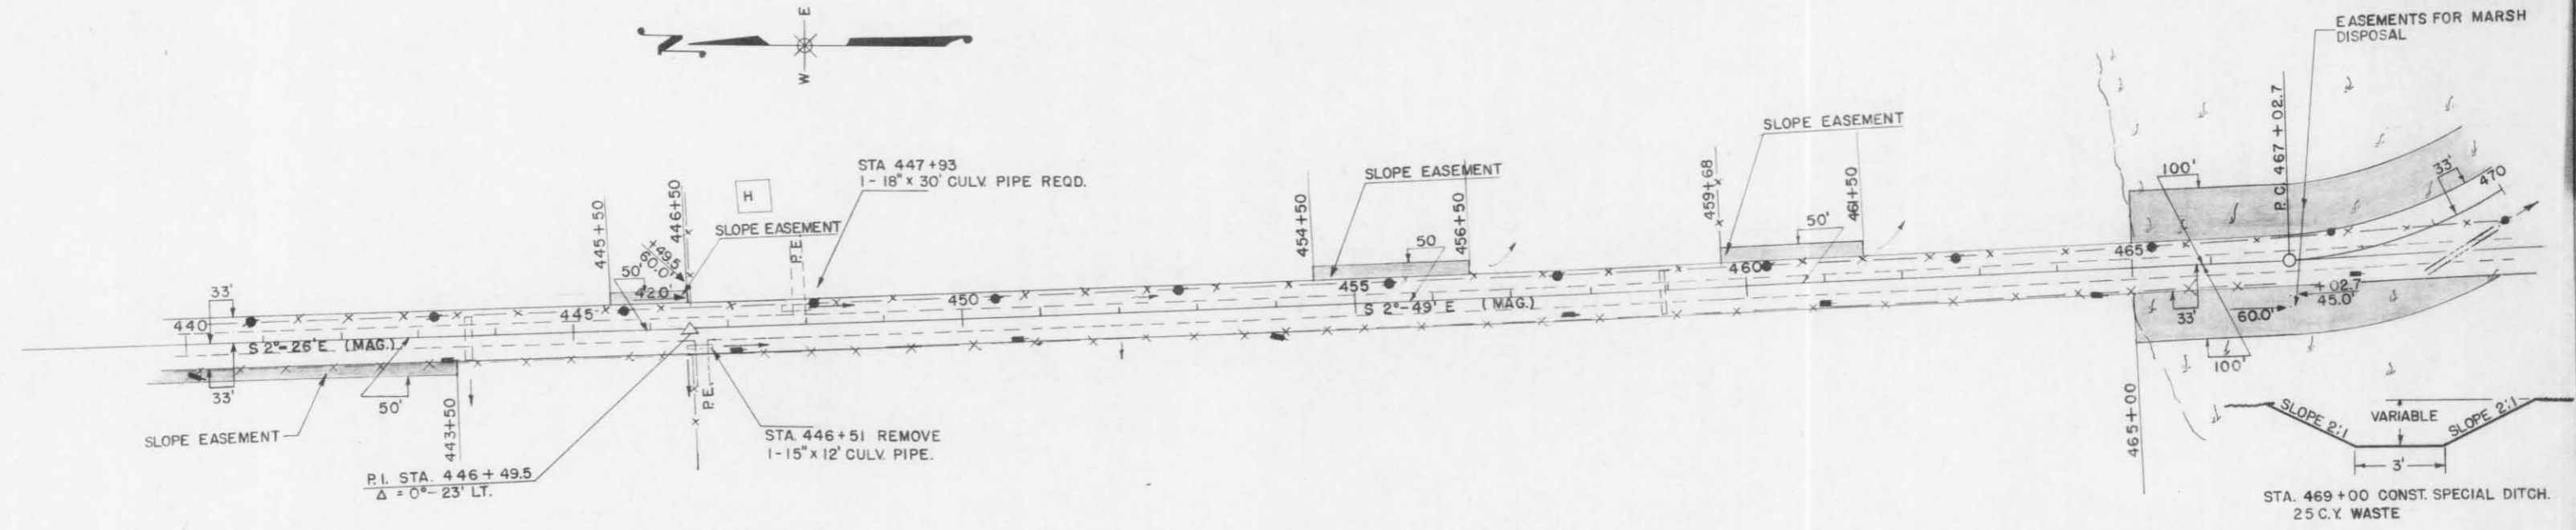

BENCH MARKS

NO	STA.	DESCRIPTION	ELEV.
43	440+05	SPIKE IN P. POLE 35' RT.	80.50
44	445+00	SPIKE IN 14" MAPLE 60' RT.	79.85
45	453+95	SPIKE IN P. POLE 33' RT.	73.90
46	464+50	SPIKE IN P. POLE 35' RT.	73.33
47	472+50	SPIKE IN 15" W. PINE 115' RT.	71.50

NET CENTERLINE LENGTH STA. 440+00 - 470+00 = 3000 LIN. FT.

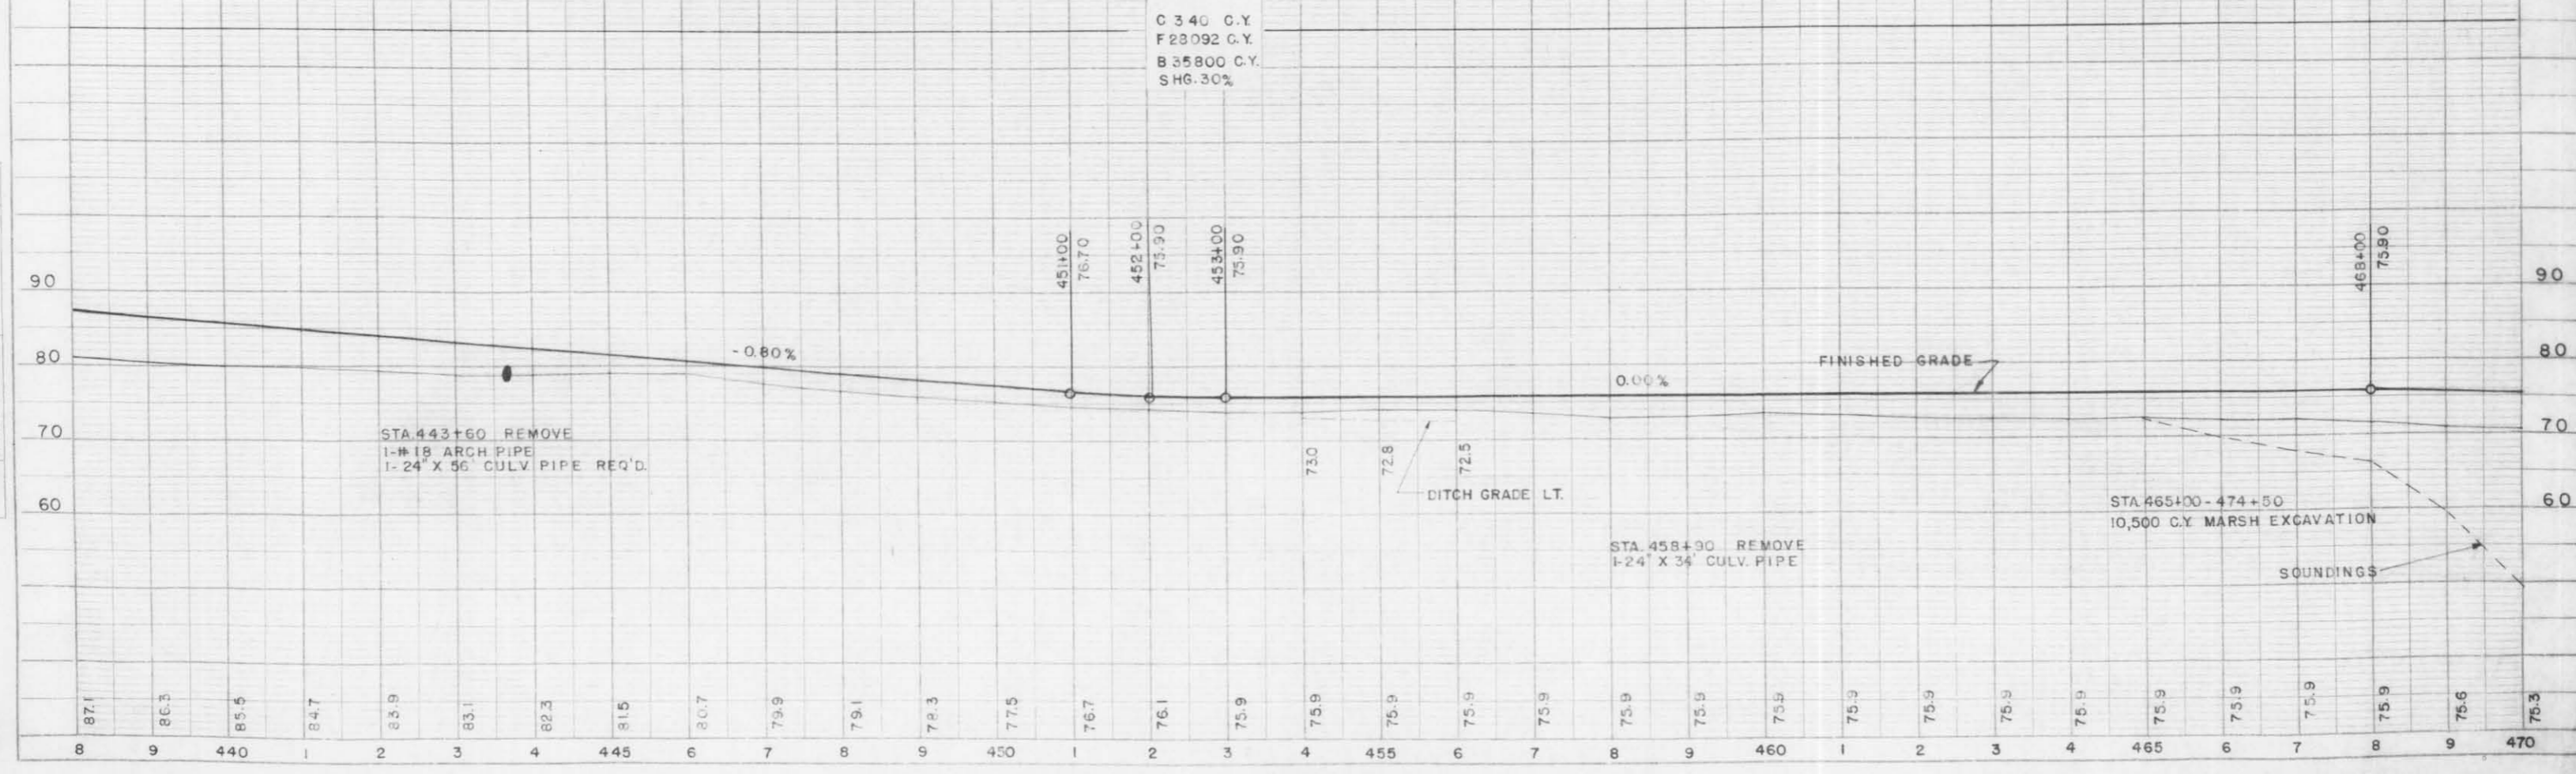

C 340 C.Y.
 F 23092 C.Y.
 B 35800 C.Y.
 SHG. 30%