


DATE: 12-56
 BY: J. KAY
 E. H. M.
 NO. 8483

DATE: 12-56
 BY: J. KAY
 NO. 8483

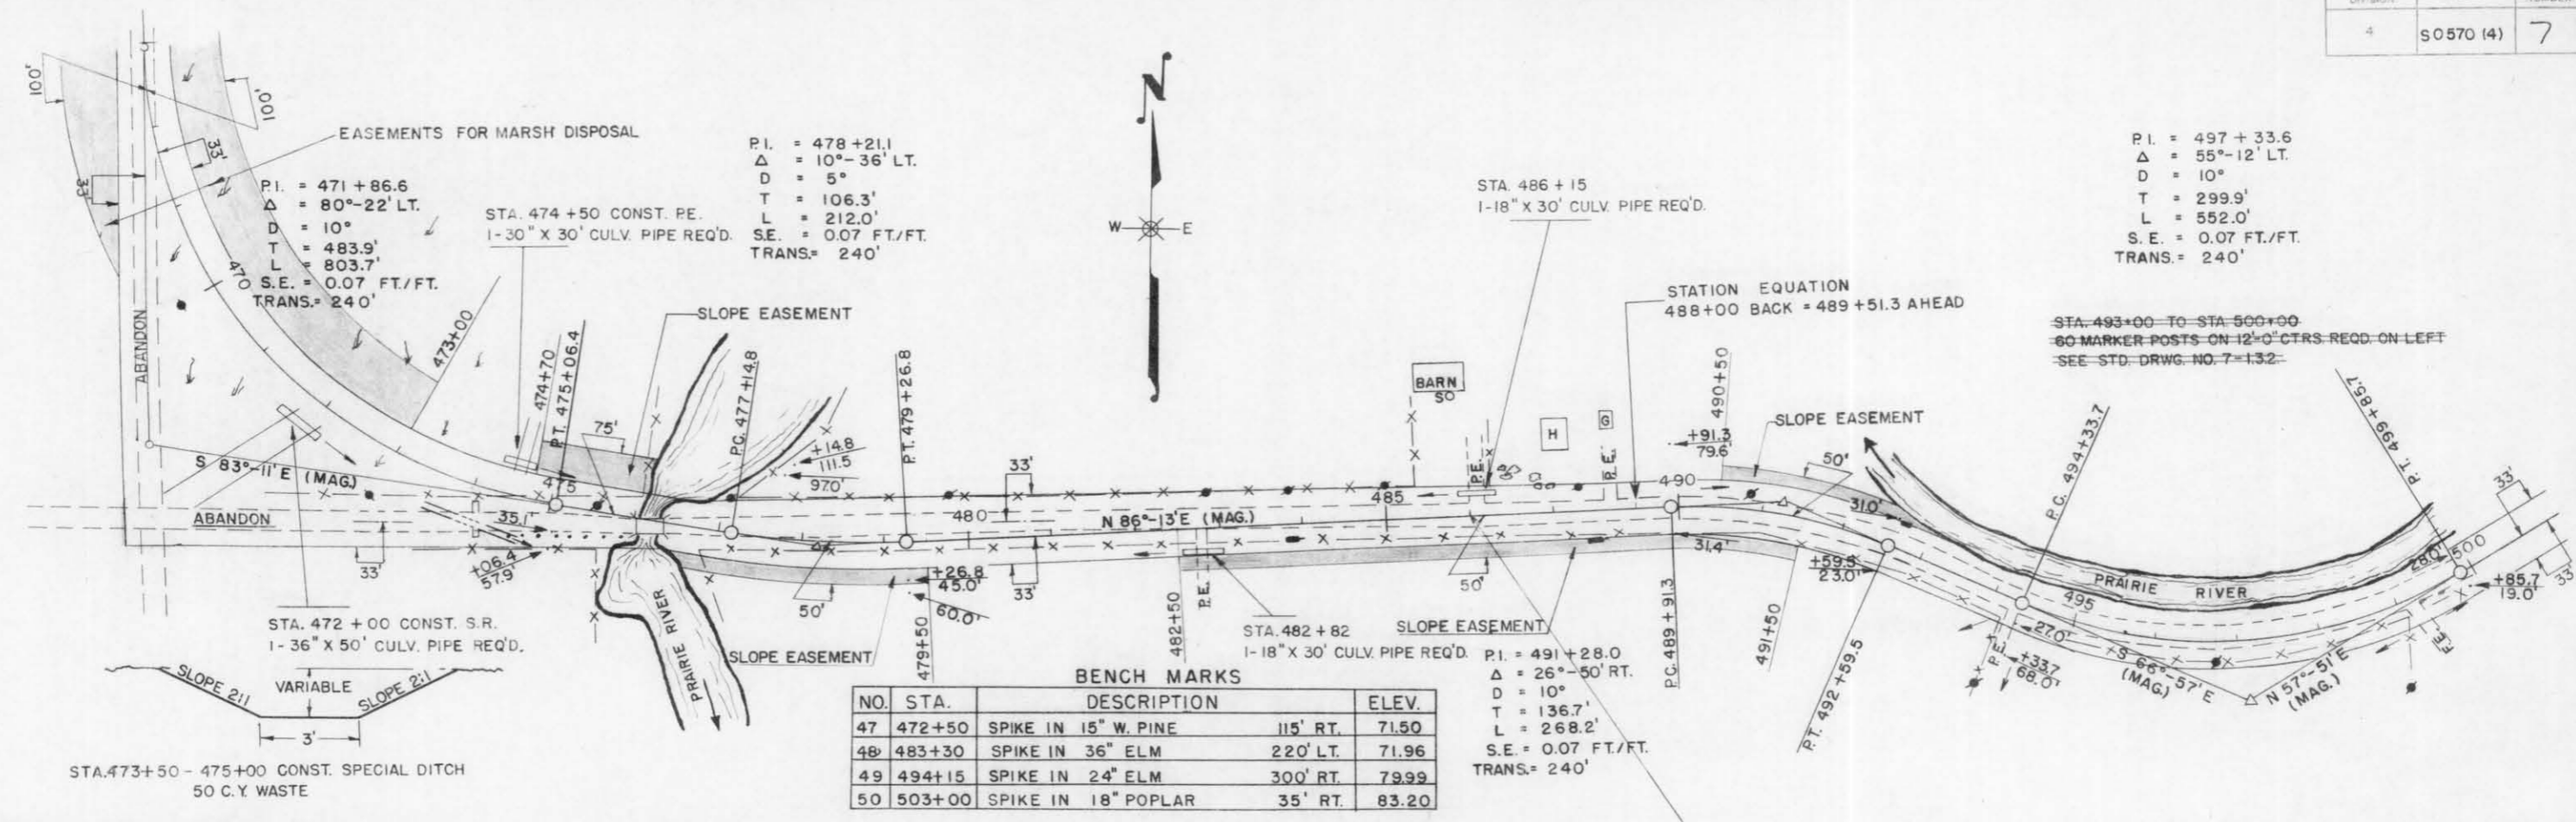

BENCH MARKS

NO.	STA.	DESCRIPTION	ELEV.
47	472+50	SPIKE IN 15" W. PINE	115' RT. 71.50
48	483+30	SPIKE IN 36" ELM	220' LT. 71.96
49	494+15	SPIKE IN 24" ELM	300' RT. 79.99
50	503+00	SPIKE IN 18" POPLAR	35' RT. 83.20

STA. 473+50 - 475+00 CONST. SPECIAL DITCH
 50 C.Y. WASTE

NET CENTERLINE LENGTH STA. 470+00 - 486+00 = 1600 LIN. FT.

C	2107 C.Y.
T	3912 C.Y.
SHG	35 %
B	3100 C.Y.

