



F.P.R. DIVISION	PROJECT	SHEET NUMBER	TOTAL SHEETS
4	S0570(6)	4	21

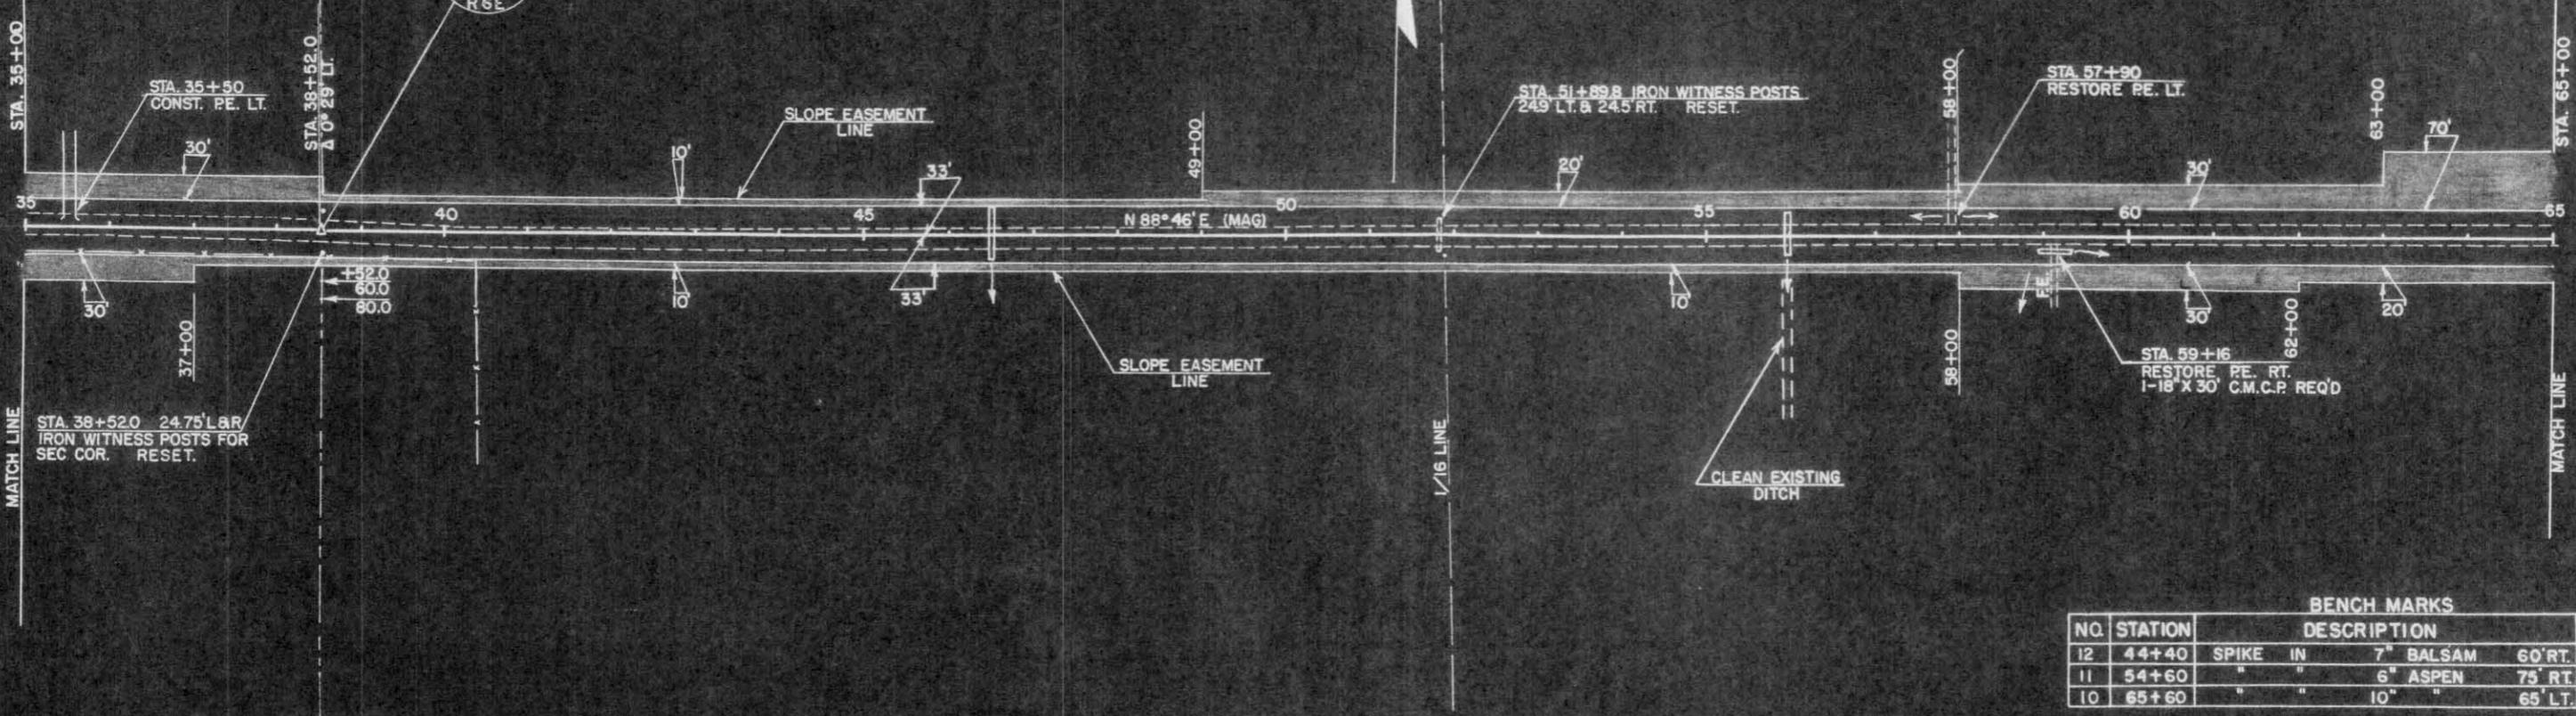

BENCH MARKS

NO.	STATION	DESCRIPTION	ELEV.
12	44+40	SPIKE IN 7" BALSAM 60' RT.	1488.23
11	54+60	" " 6" ASPEN 75' RT.	1487.41
10	65+60	" " 10" " 65' LT.	1464.50

NET CENTERLINE LENGTH STA. 35+00 - 65+00 = 3000 FT.

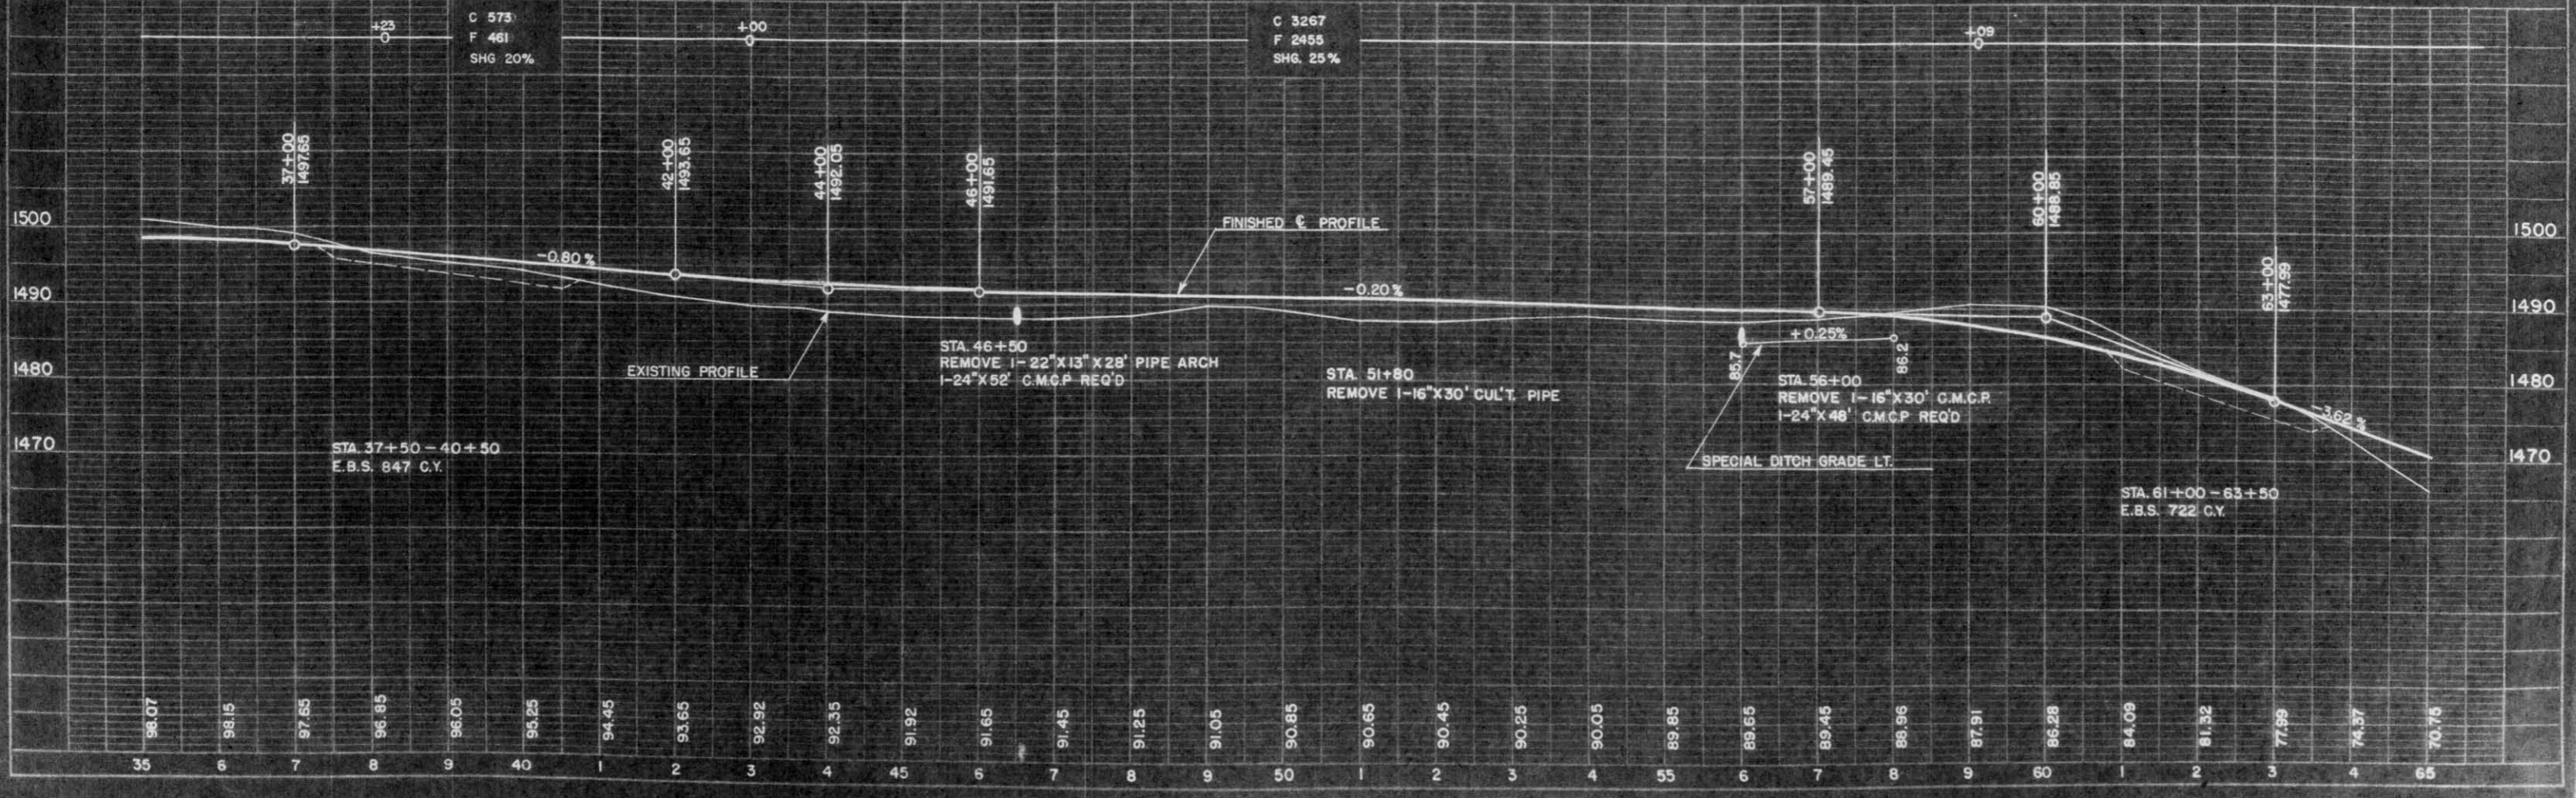

DATE: 5-58
 1-60
 J. BERGACKER
 PETERS
 P.A.N.
 DRAWN BY: J.B.M.
 CHECKED BY: J.B.M.
 PROJECT: S0570(6)

DATE: 5-58
 1-60
 J. BERGACKER
 PETERS
 P.A.N.
 DRAWN BY: J.B.M.
 CHECKED BY: J.B.M.
 PROJECT: S0570(6)