


BENCH MARKS

NO.	STATION	DESCRIPTION	ELEV.
10	65+60	SPIKE IN 10" ASPEN 65' LT.	1464.90
9	75+40	" " 14" BASSWOOD 80' LT.	1445.21
8	85+70	" " 7" TWIN BIRCH 85' LT.	1458.60
7	95+85	" " 24" W. PINE 80' RT.	1522.43

NET CENTERLINE LENGTH STA. 65+00 - 95+00 = 3000 FT.

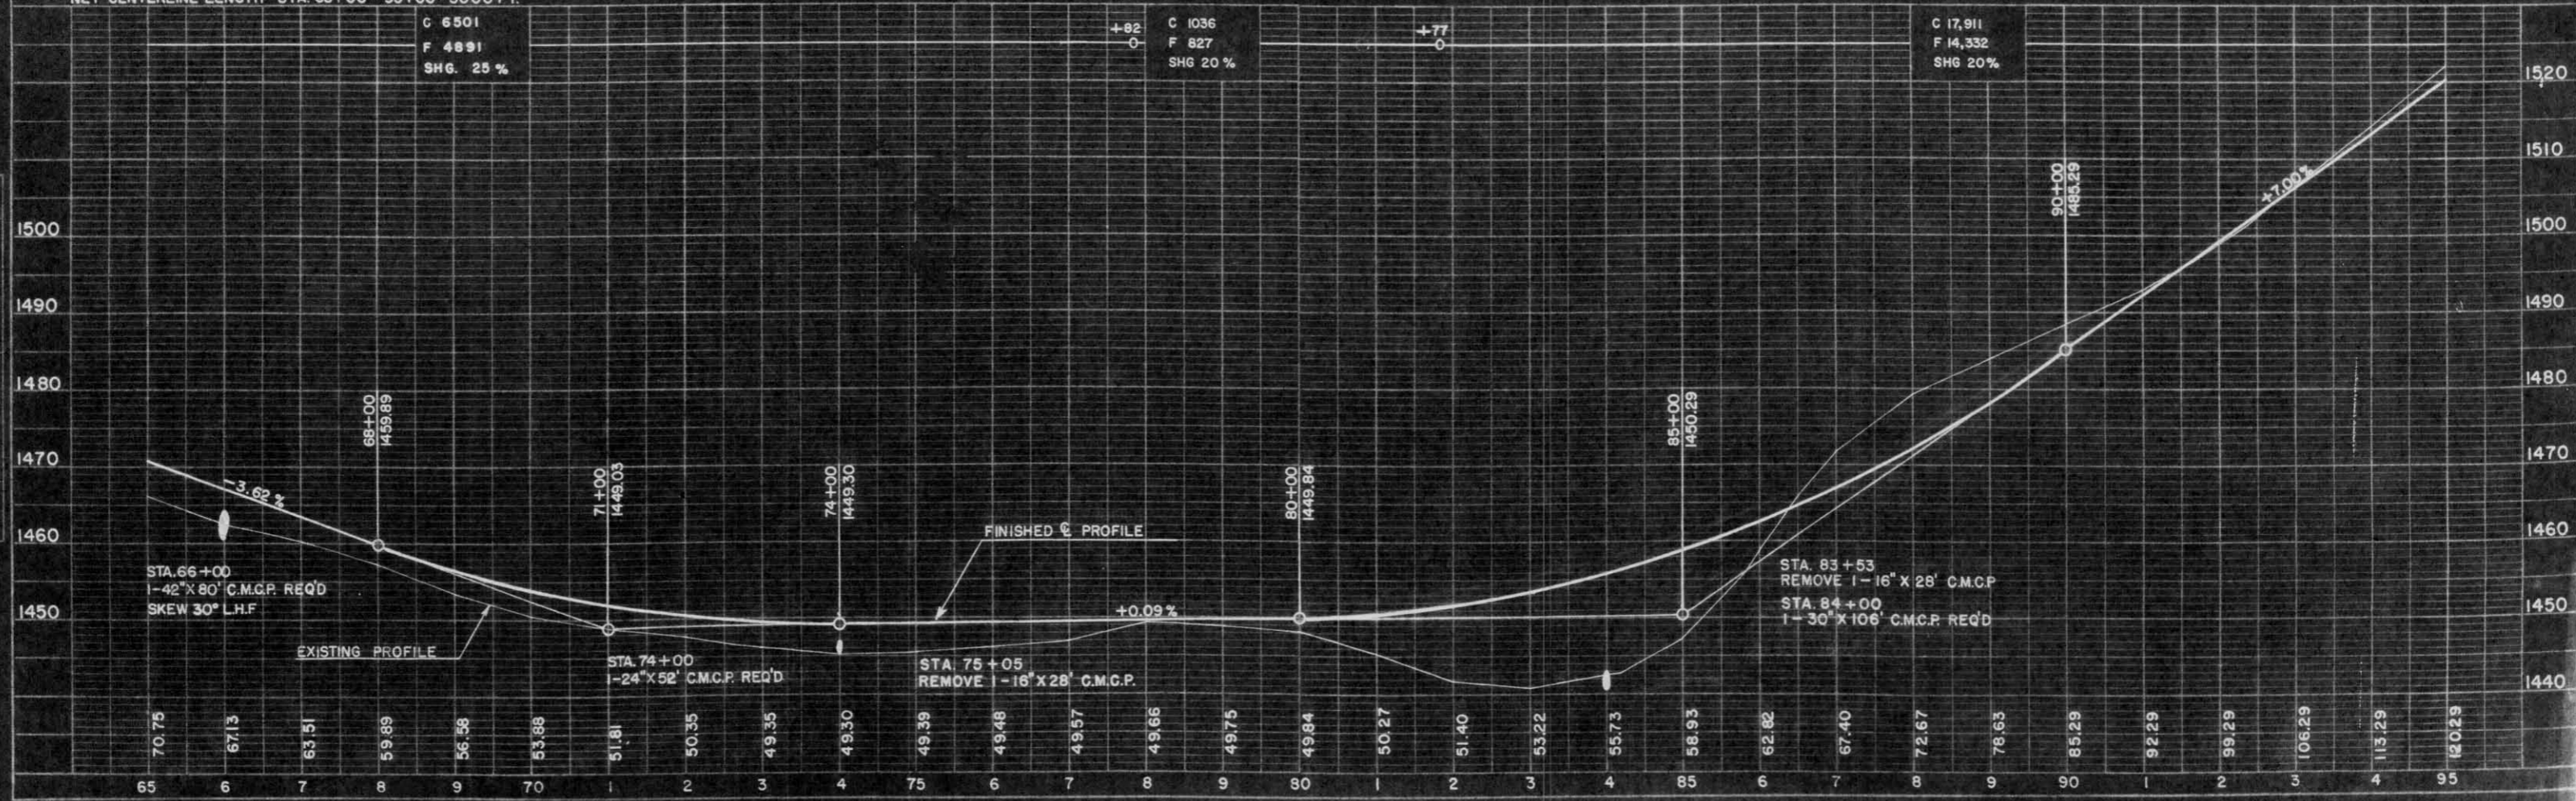

DATE: 5-59  
 1-60  
 1-60  
 BY: BERGACKER  
 L. PETERS  
 P. J. H.  
 CHECKED: ALBERT GONZALEZ  
 J. C. H.  
 NO. 1581  
 STRUCTURAL DIVISION

DATE: 5-59  
 1-60  
 1-60  
 BY: BERGACKER  
 L. PETERS  
 P. J. H.  
 CHECKED: ALBERT GONZALEZ  
 J. C. H.  
 NO. 1581  
 STRUCTURAL DIVISION