



DATE: 1-30-80
 BY: J. BERGACKER
 CHECKED: P. J. H.
 PLAN
 SUBMITTED: ALUMINUM DISK
 NOTE BOOK: BY WAY CHANGE
 NO. 12

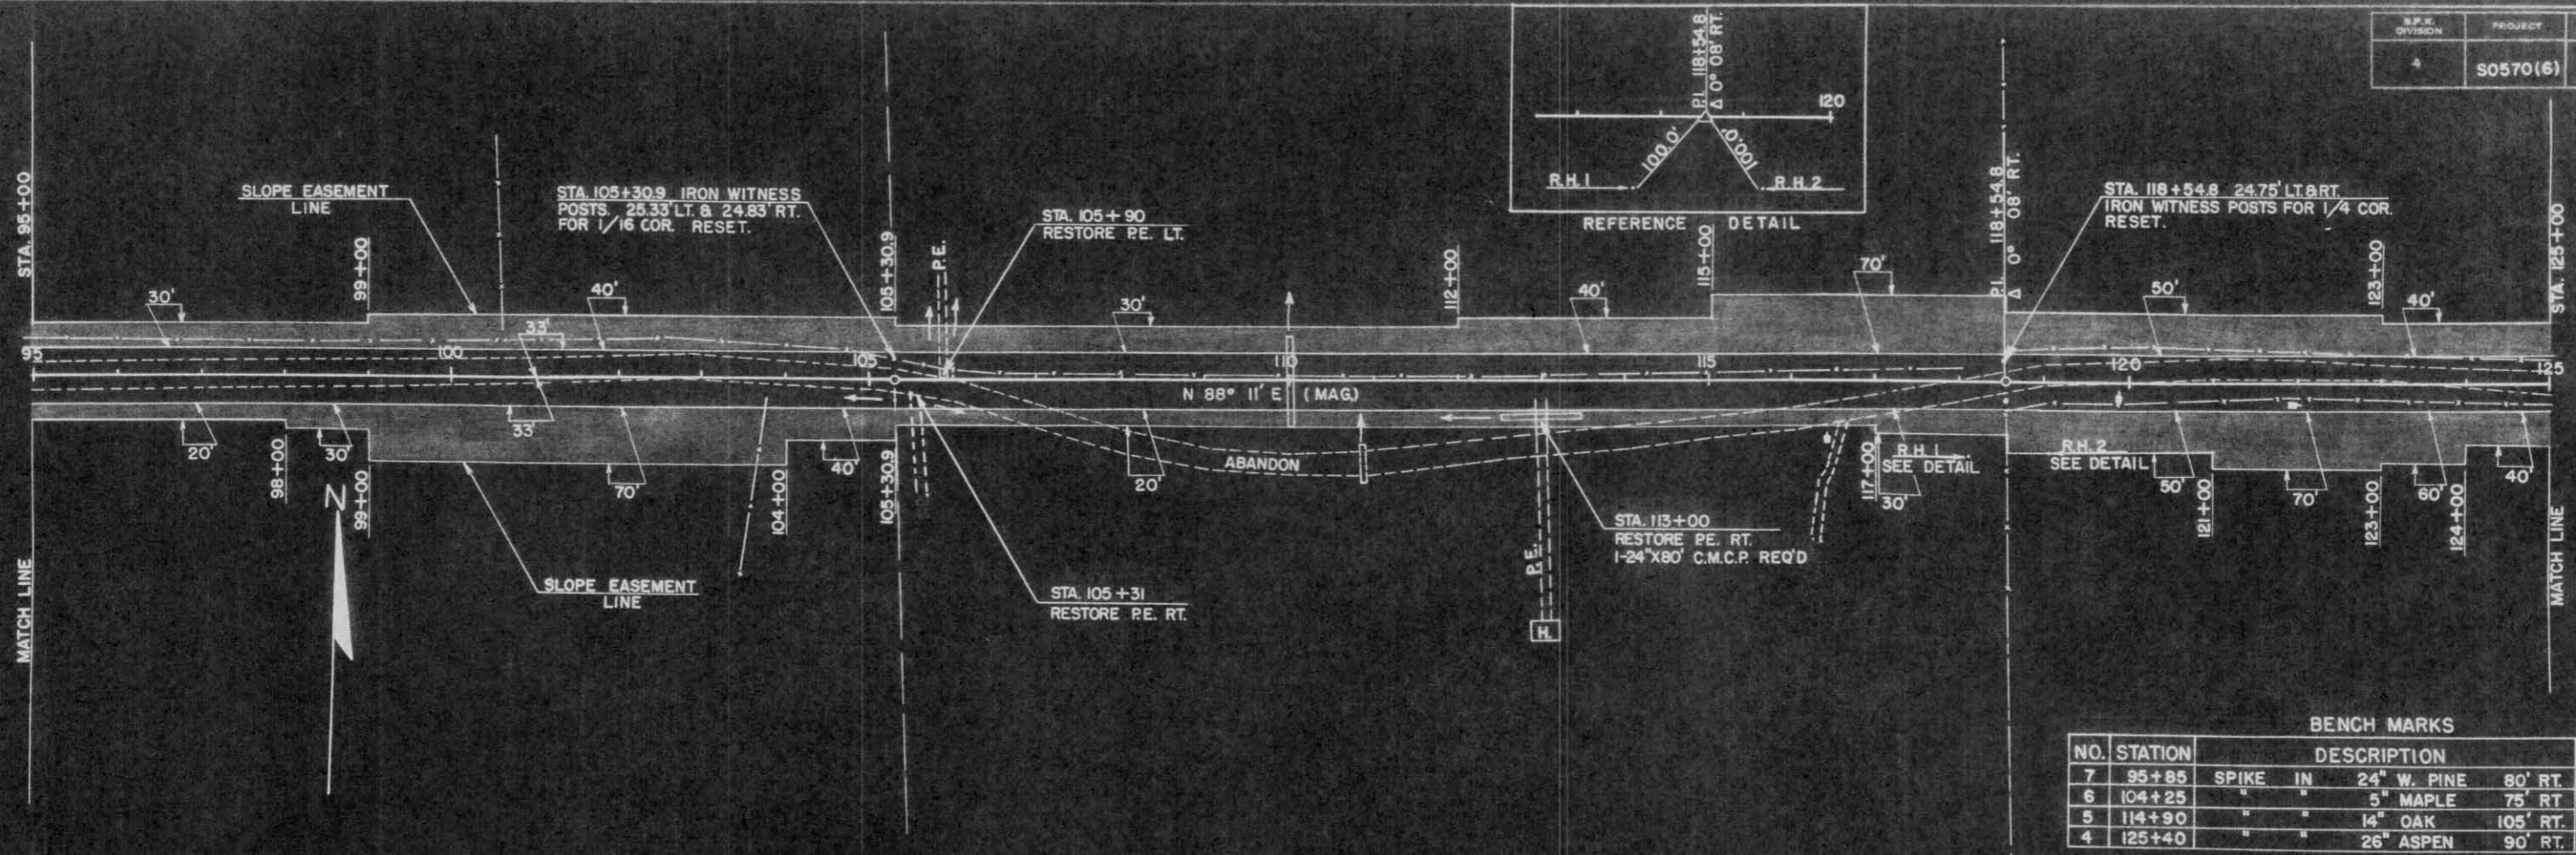

BENCH MARKS

NO.	STATION	DESCRIPTION	ELEV.
7	95+85	SPIKE IN 24" W. PINE 80' RT.	1522.43
6	104+25	" " 5" MAPLE 75' RT.	1556.35
5	114+90	" " 14" OAK 105' RT.	1566.58
4	125+40	" " 26" ASPEN 90' RT.	1621.07

NET CENTERLINE LENGTH STA. 95+00 - 125+00 = 3000 FT.

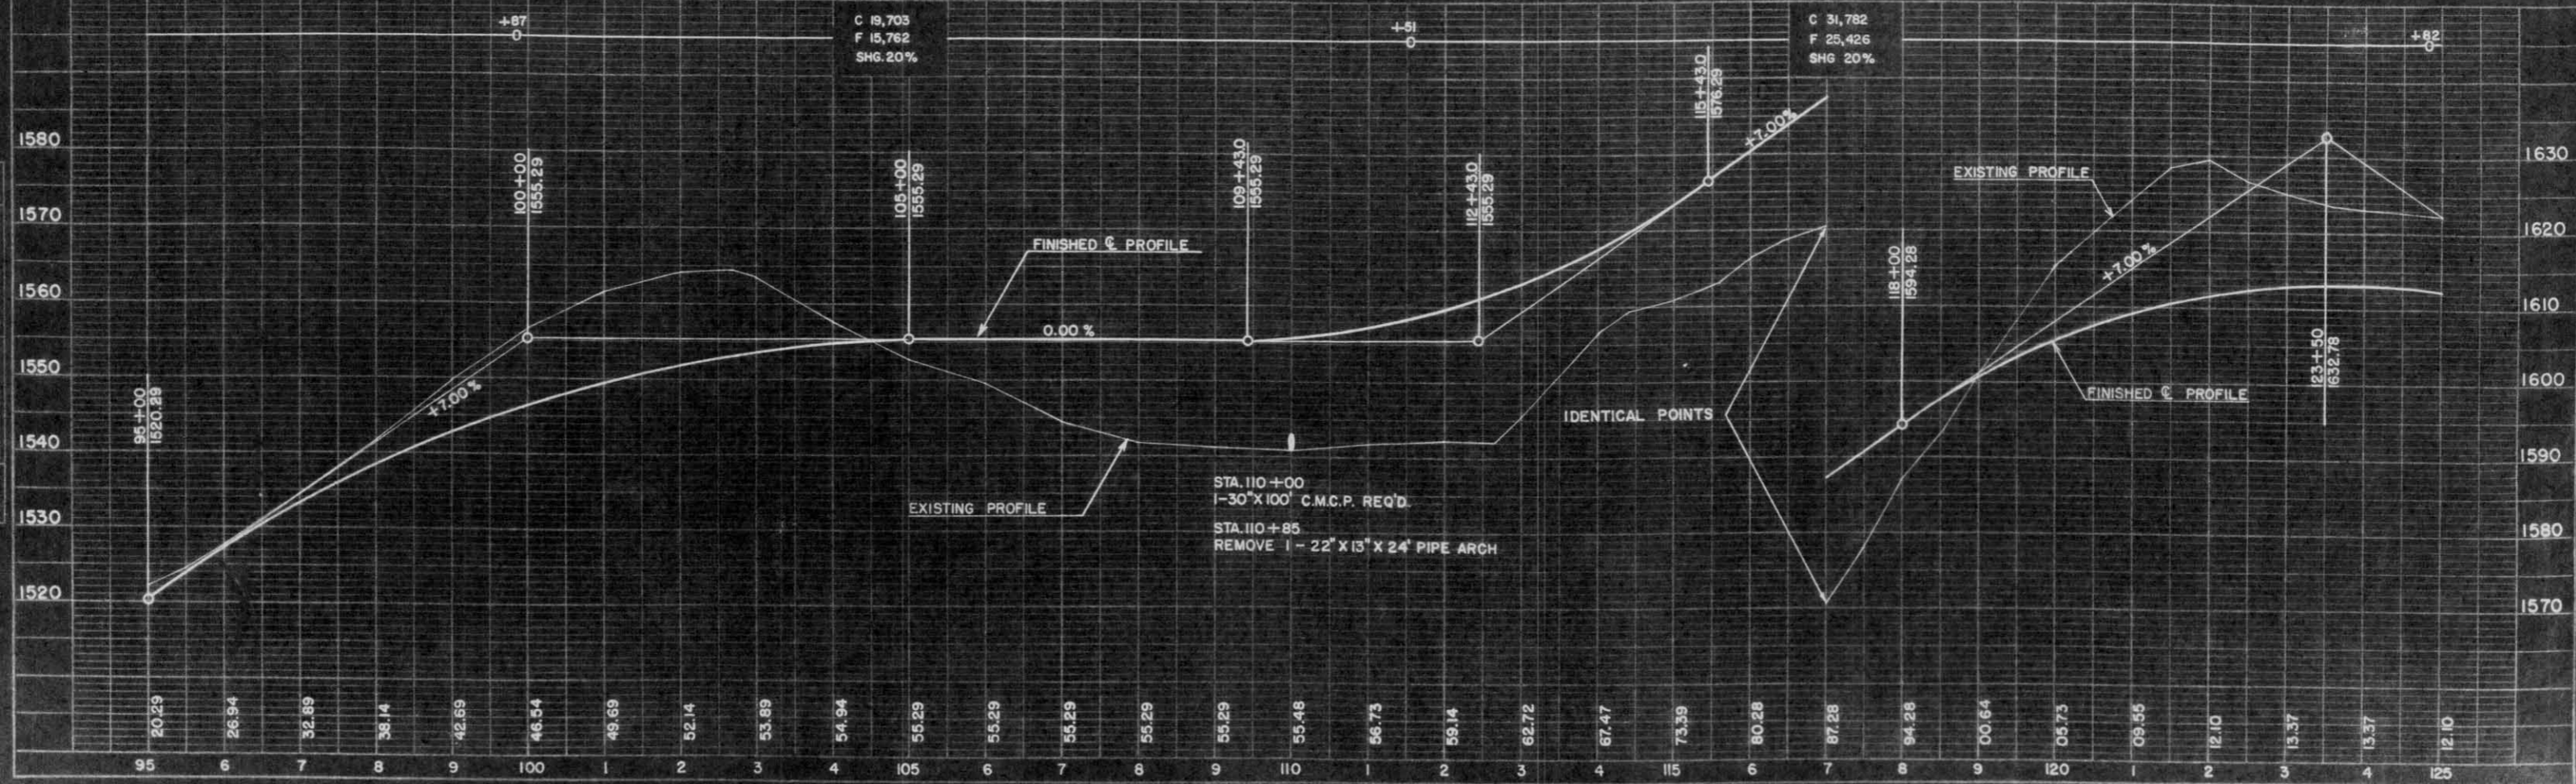

DATE: 1-30-80
 BY: J. BERGACKER
 CHECKED: P. J. H.
 PROFILE
 SUBMITTED: CRAYON
 NOTE BOOK: BY WAY CHANGE
 NO. 12