


SLOPE EASEMENT GRANTED WHEREVER SLOPE EXTENDS BEYOND THE RIGHT OF WAY LINES SHOWN



STA. 24+40
CONSTRUCT F.E. LEFT

DATE	
BY	
REVISIONS	
NO.	DESCRIPTION
1	AS SHOWN
2	PLOTTED
3	ALIGNED CHECKED
4	BY C. OF WAY CHECKED
5	NO. 8233

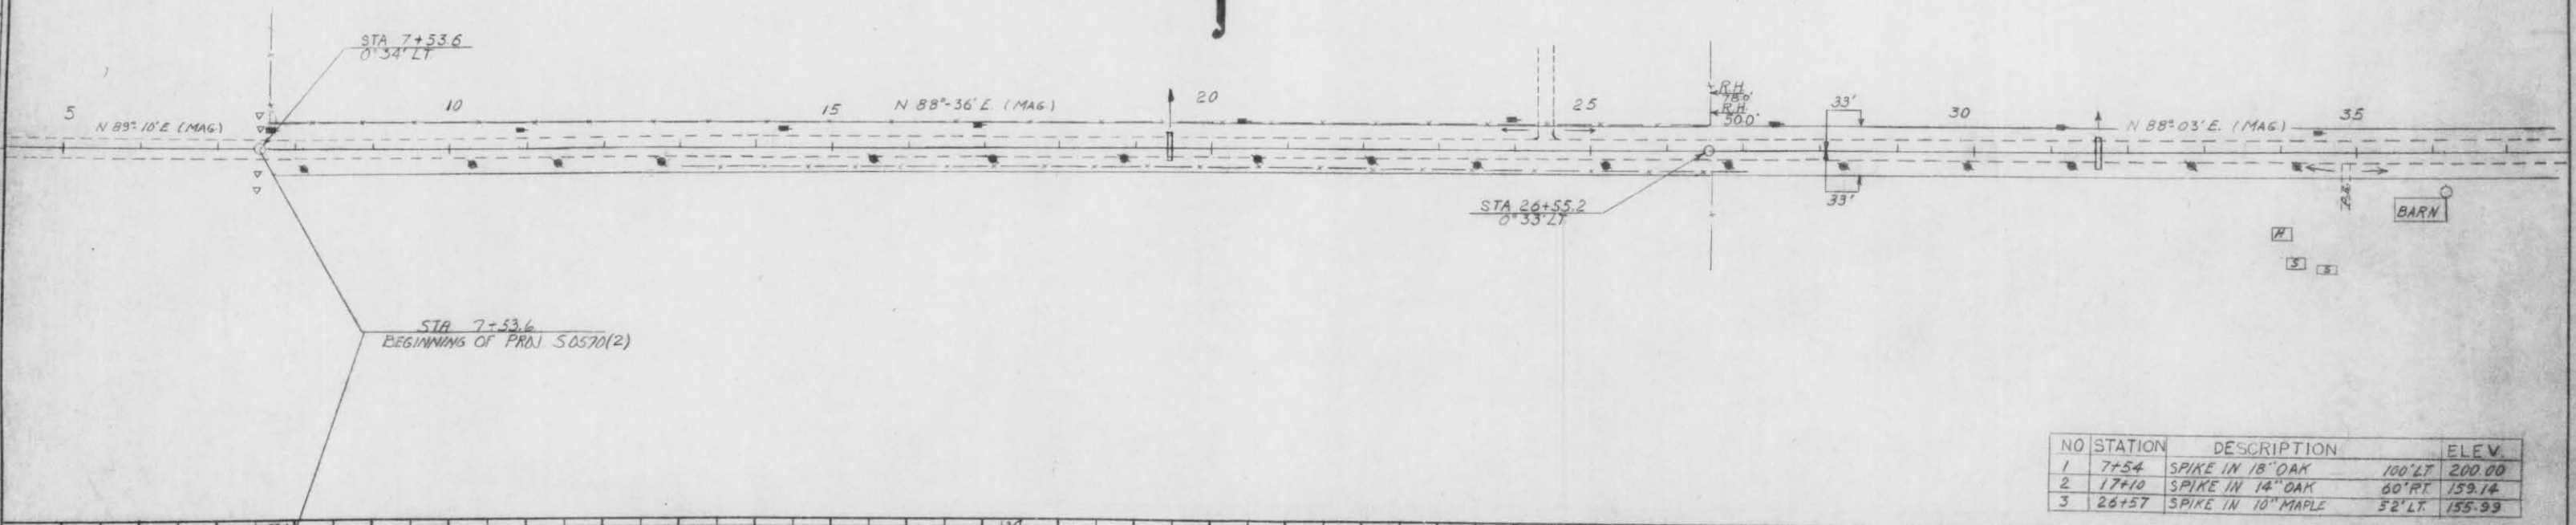

NO	STATION	DESCRIPTION	ELEV.
1	7+54	SPIKE IN 18" OAK	100' LT 200.00
2	17+10	SPIKE IN 14" OAK	60' RT 159.14
3	26+57	SPIKE IN 10" MAPLE	52' LT 155.99

DATE	
BY	
REVISIONS	
NO.	DESCRIPTION
1	AS SHOWN
2	PLOTTED
3	GRADES CHECKED
4	STRUCTURE NOTATION OK'D.
5	NO. 8237

