


SLOPE EASEMENT GRANTED WHEREVER SLOPE EXTENDS BEYOND THE RIGHT OF WAY LINES SHOWN.

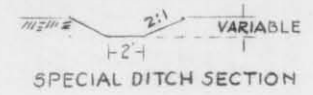


STA. 57+35
CONST. OFFTAKE DITCH LT.
10 CU.YDS.

P.I. STA. 52+97.0
 $\Delta = 0^\circ - 14' RT.$

STA 55+25
1-18" X 28' PIPE CULV. REQ'D.

DATE 7-54
BY
SURVEYED
PLOTTED
CHECKED
BY
NOTE BOOK NO. 6233
PLAT NO. 6233

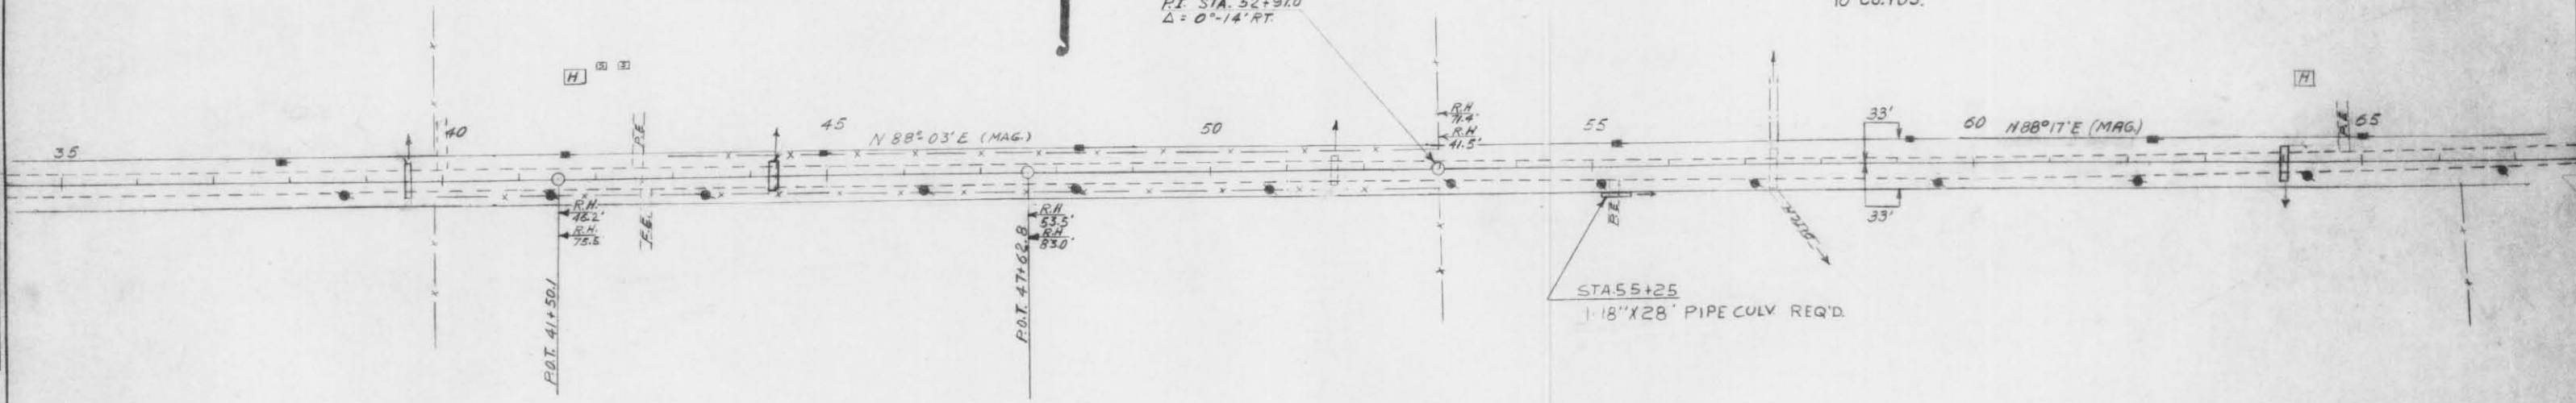

NO	STATION	DESCRIPTION	ELEV.
4	36+25	SPIKE IN 9" ASH	50' LT. 146.20
5	45+00	SPIKE IN POWER POLE	35' LK. 147.05
6	57+40	TOP OF CULV. MARKER	28' LT. 137.43

DATE 7-54
BY J. W. B. & C. H. M.
SURVEYED
CHECKED
NOTE BOOK NO. 6237
PLAT NO. 6237

