


SLOPE EASEMENT GRANTED WHEREVER SLOPE EXTENDS BEYOND THE RIGHT OF WAY LINES SHOWN

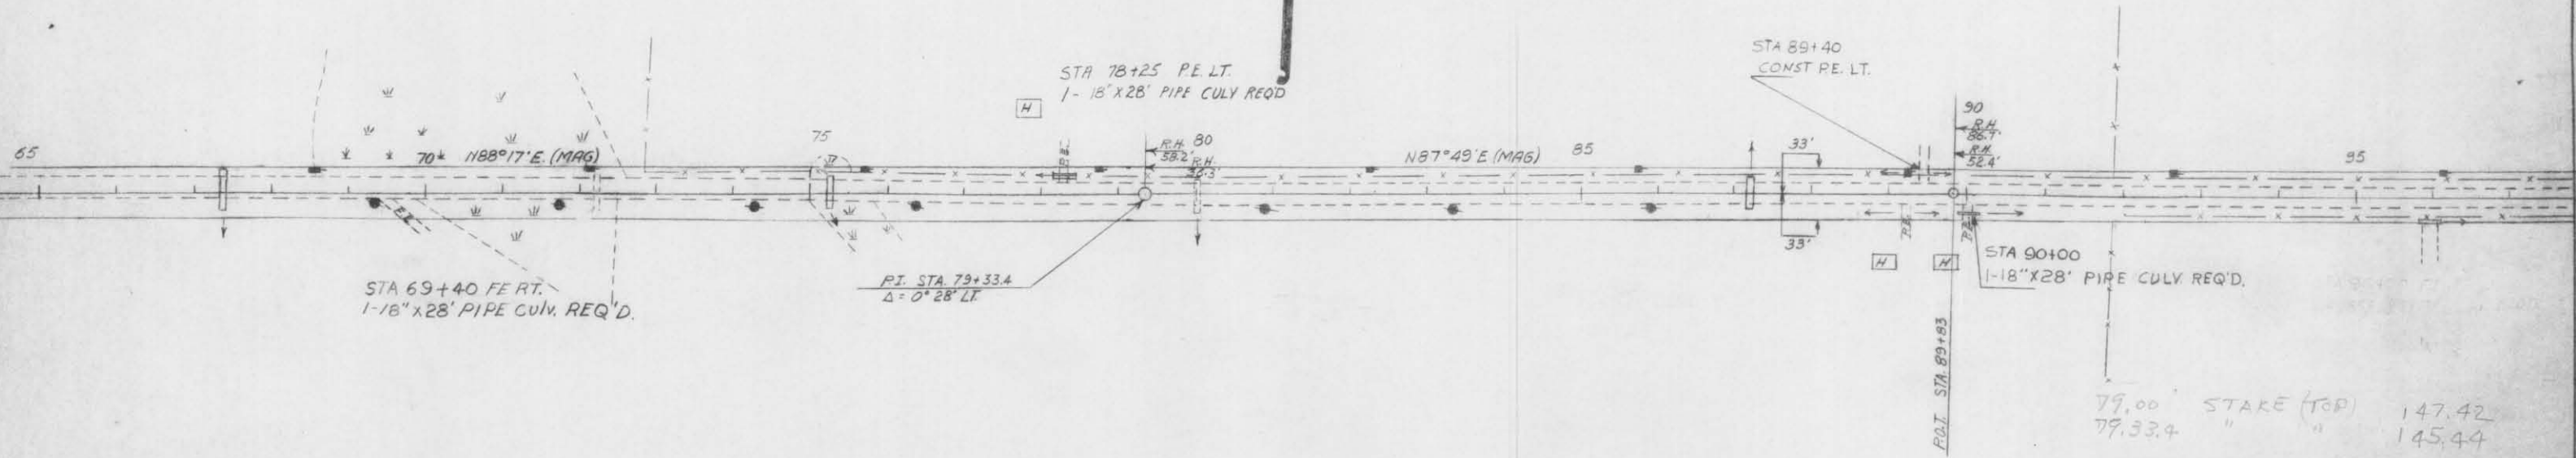

DATE 1-2-54
BY C.M.P.
CHECKED G.H.
SURVEYED
PLANNED
ALIGNED
CHECKED
BT. OF WAY CHECKED
PLAN
NOTE BOOK NO. 2233



NO	STATION	DESCRIPTION	ELEV.
7	68+20	SPIKE IN 6" POPLAR 70' LT	139.42
8	78+65	SPIKE IN POWER POLE 30' LT	150.24
9	87+85	SPIKE IN 6" ASH 45' LT	138.88

DATE 1-2-54
BY E.H.P. I.J.G.
CHECKED
STRUCTURE NOTATION OK
PROFILE
NOTE BOOK NO. 2233

