


DATE: 7-54
BY: E.H.H.
SURVEYED: []
PLOTTED: []
ALIGNED: []
CHECKED: []
NOTE BOOK NO. 8353

DATE: 7-54
BY: E.H.H.
SURVEYED: []
PLOTTED: []
CHECKED: []
NOTE BOOK NO. 8353

SLOPE EASEMENT GRANTED WHEREVER SLOPE EXTENDS BEYOND THE RIGHT OF WAY LINES SHOWN

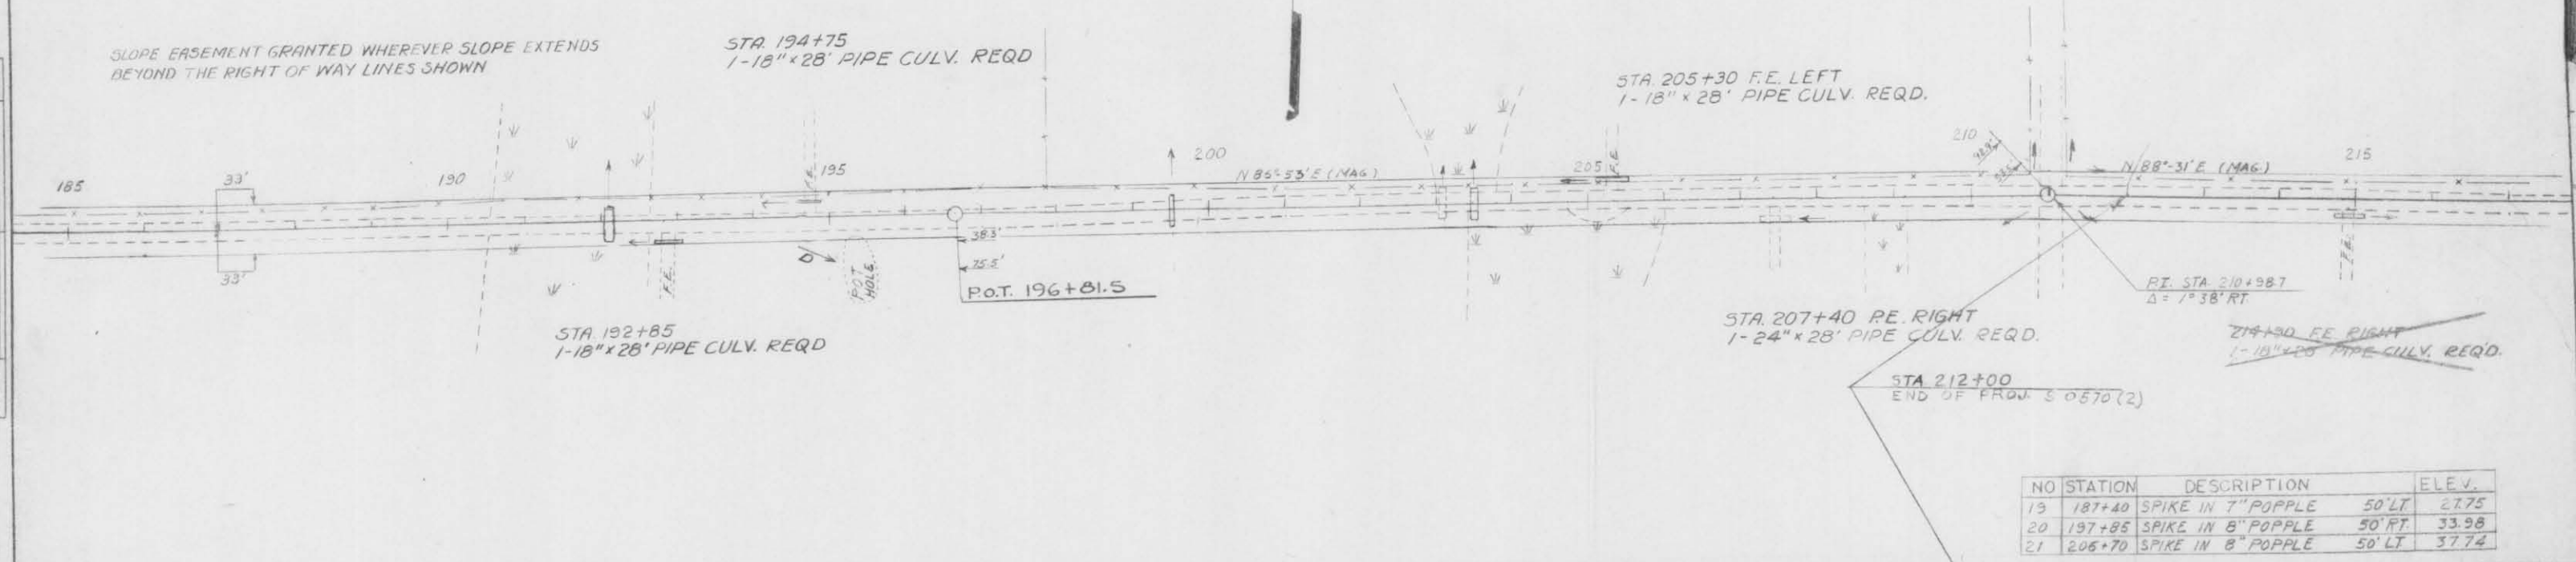

NO	STATION	DESCRIPTION	ELEV.
19	187+40	SPIKE IN 7" POPPLE 50' LT	27.75
20	197+85	SPIKE IN 8" POPPLE 50' RT	33.98
21	206+70	SPIKE IN 8" POPPLE 50' LT	37.74

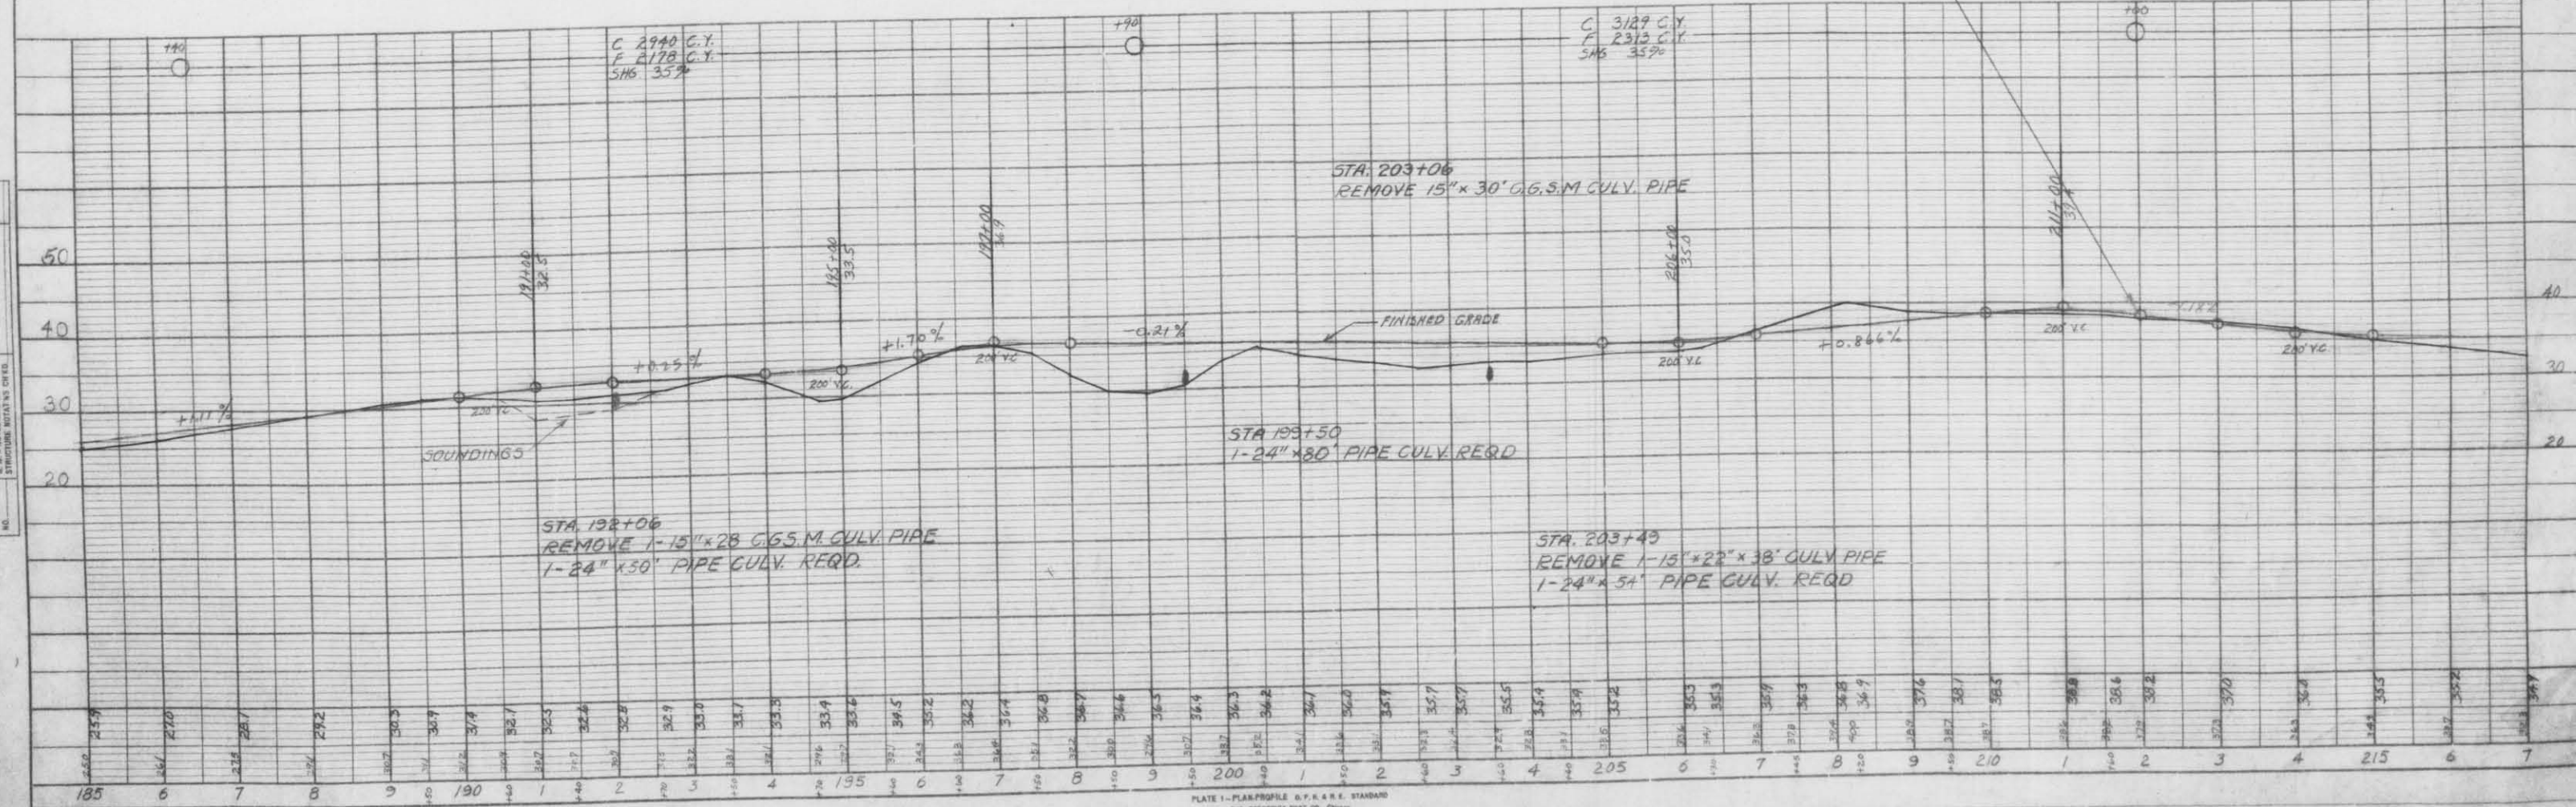


PLATE 1 - PLAN PROFILE D.P.R. & R.E. STANDARD THE FREEDMAN POST CO. CHICAGO