


BENCH MARKS			
NO.	STA.	DESCRIPTION	ELEV.
53	5+50	N.E. COR. STEP PLATFORM ON STORE 45' RT.	91.73
54	13+00	SPIKE IN 14" TAMARACK	75' LT. 91.30
55	23+60	SPIKE IN 10" ELM	80' LT. 87.52
56	28+70	SPIKE IN 16" ELM	120' RT. 87.26

NET CENTERLINE LENGTH STA. 6+00 - STA. 30+00 = 2400 LIN. FT.

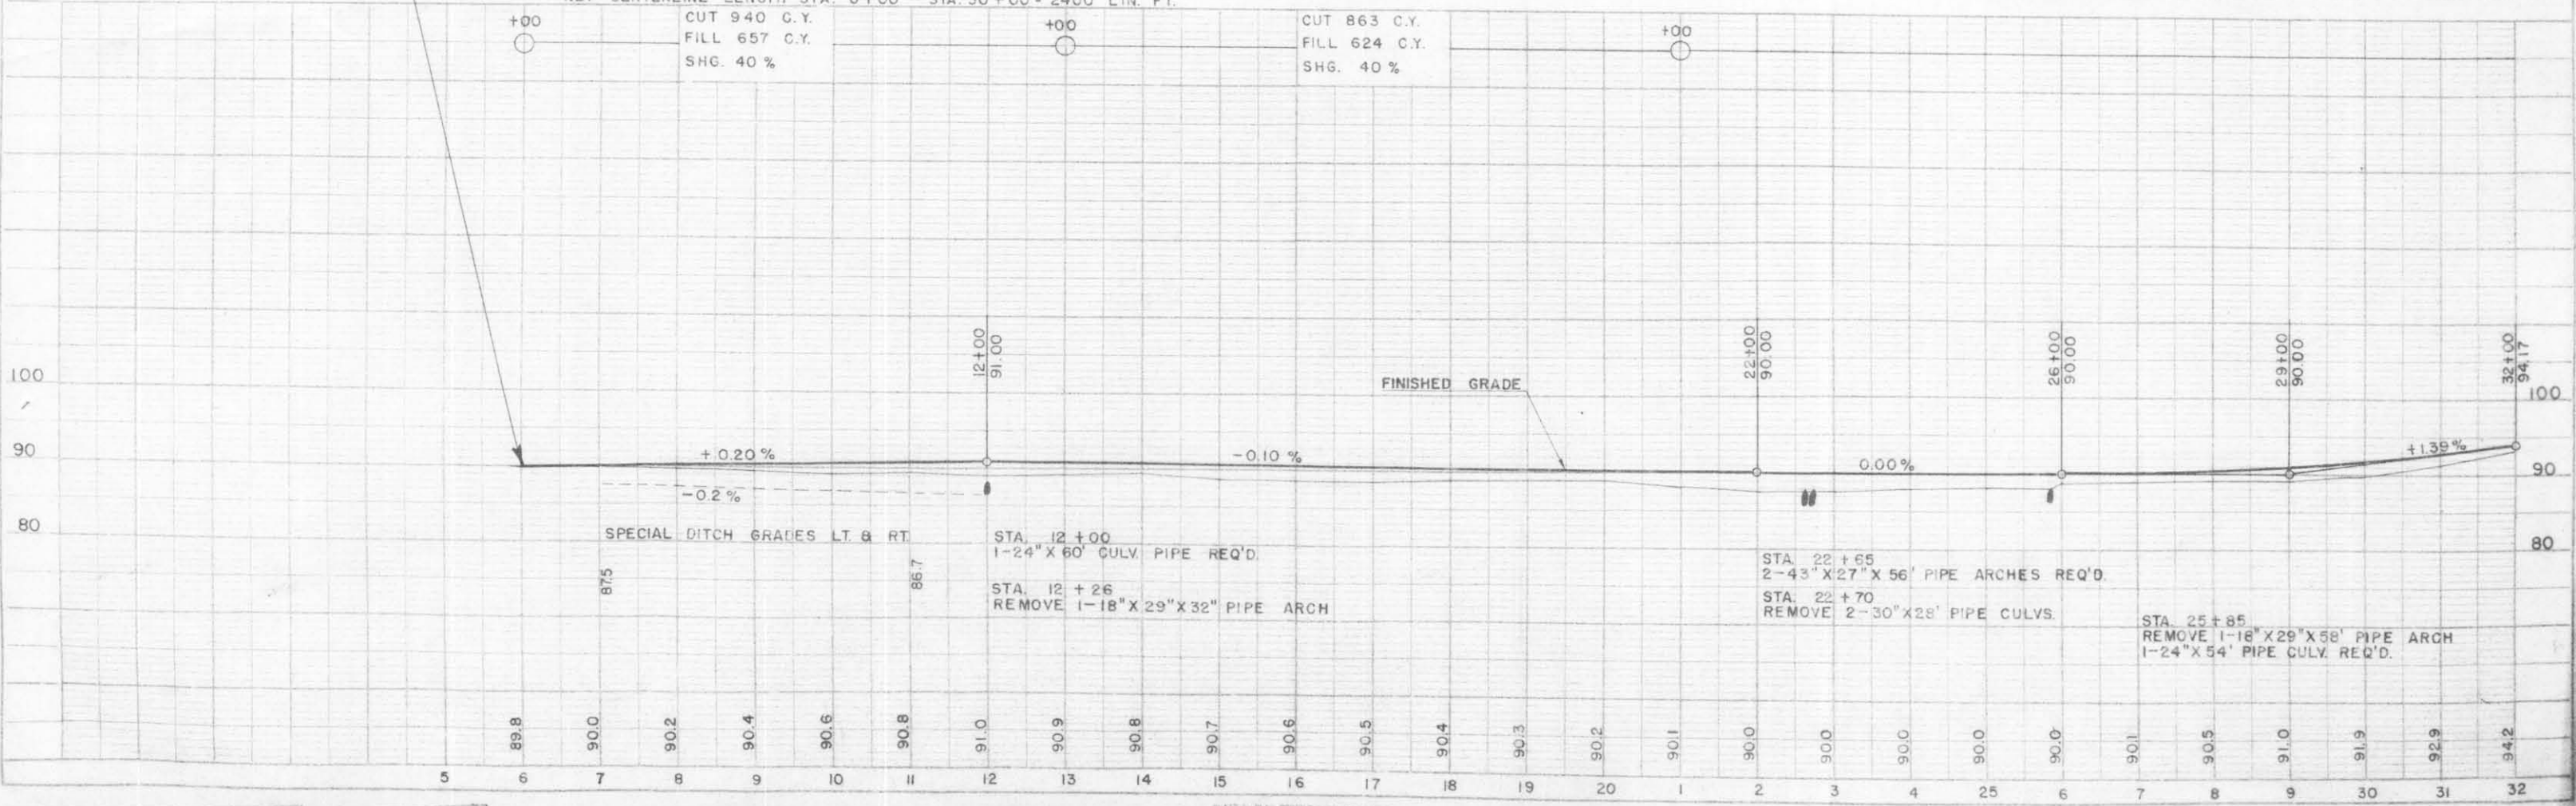

PLAN
 SHEET NO. 8276
 DATE

PROFILE
 SHEET NO. 8273
 DATE