


PLAN  
 SHEET NO. 8276  
 DATE

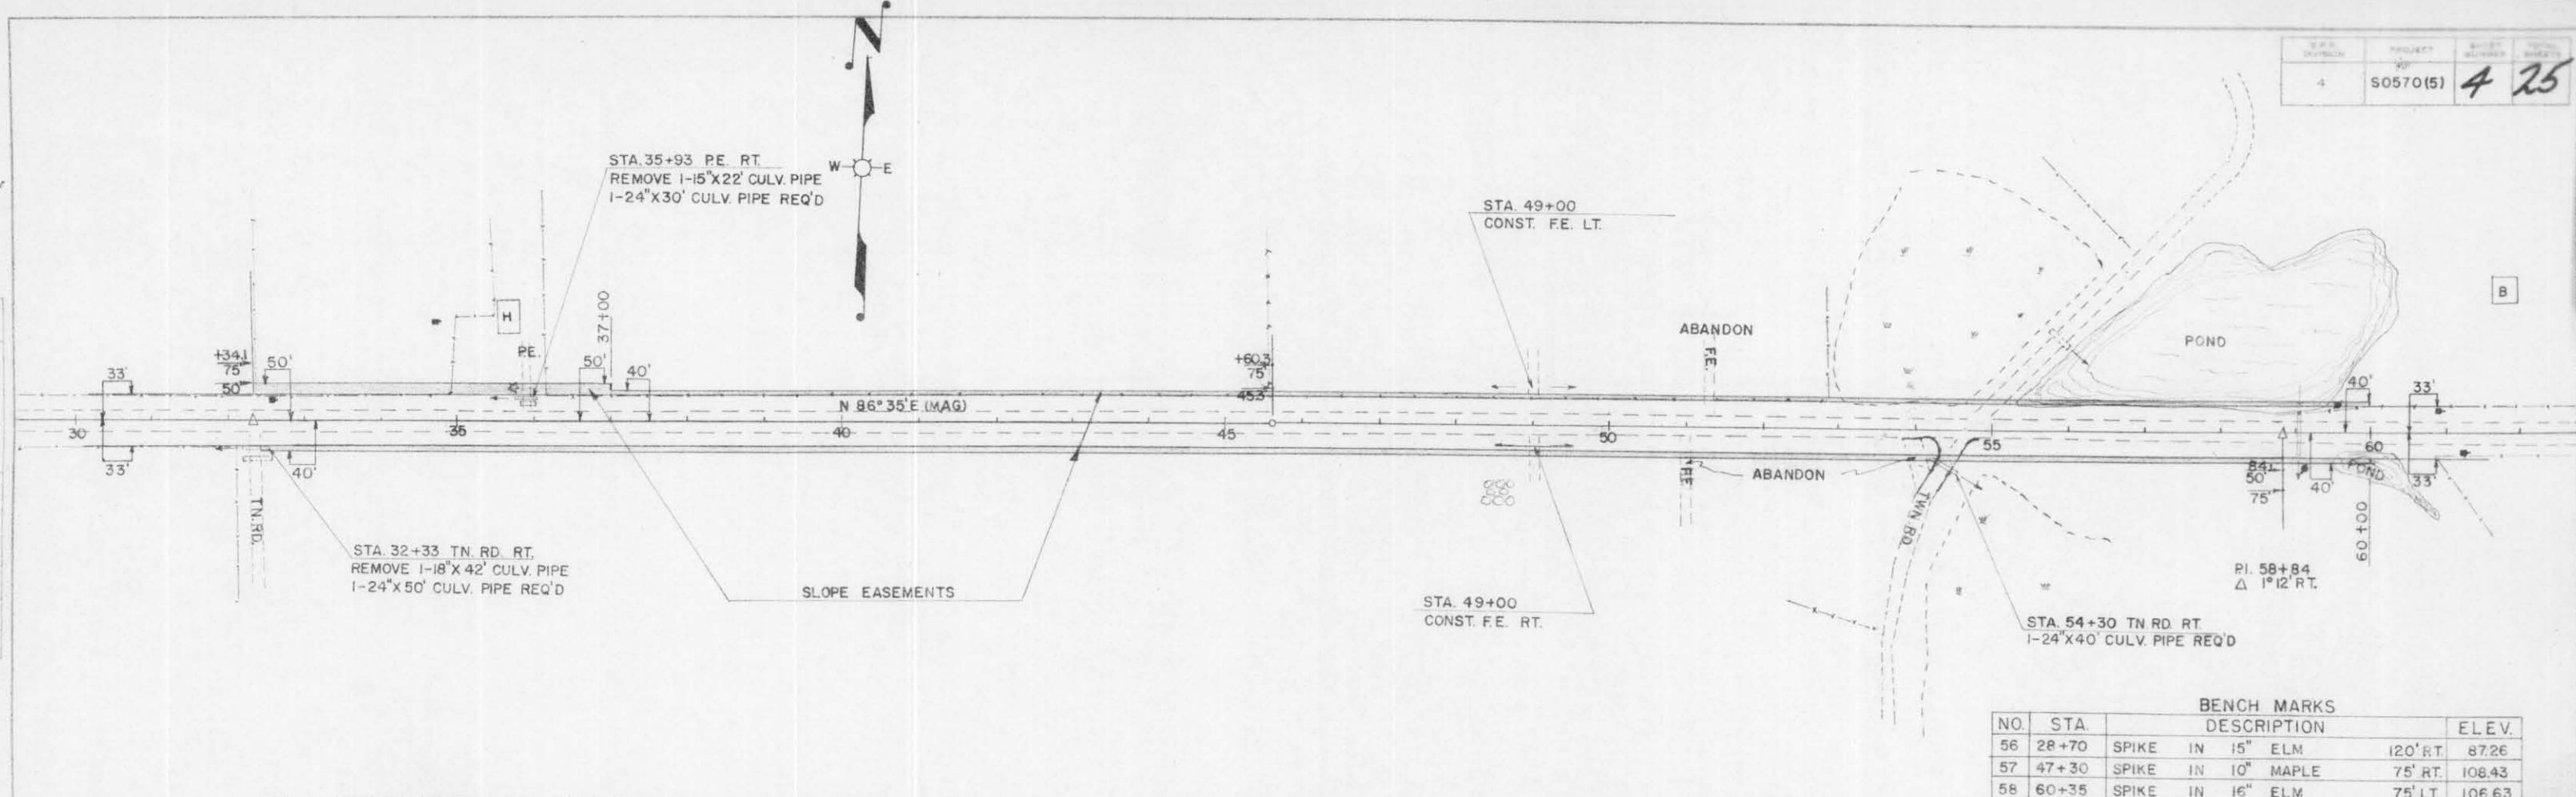


BENCH MARKS

NO.	STA.	DESCRIPTION	ELEV.
56	28+70	SPIKE IN 15" ELM 120' RT.	87.26
57	47+30	SPIKE IN 10" MAPLE 75' RT.	108.43
58	60+35	SPIKE IN 16" ELM 75' LT.	106.63

NET CENTERLINE LENGTH STA. 30+00 - STA. 60+00 = 3000 LIN. FT.  
 CUT 2,597 C.Y.  
 FILL 1,791 C.Y.  
 SHG. 40%

CUT 2,630 C.Y.  
 FILL 1,879 C.Y.  
 SHG. 40%

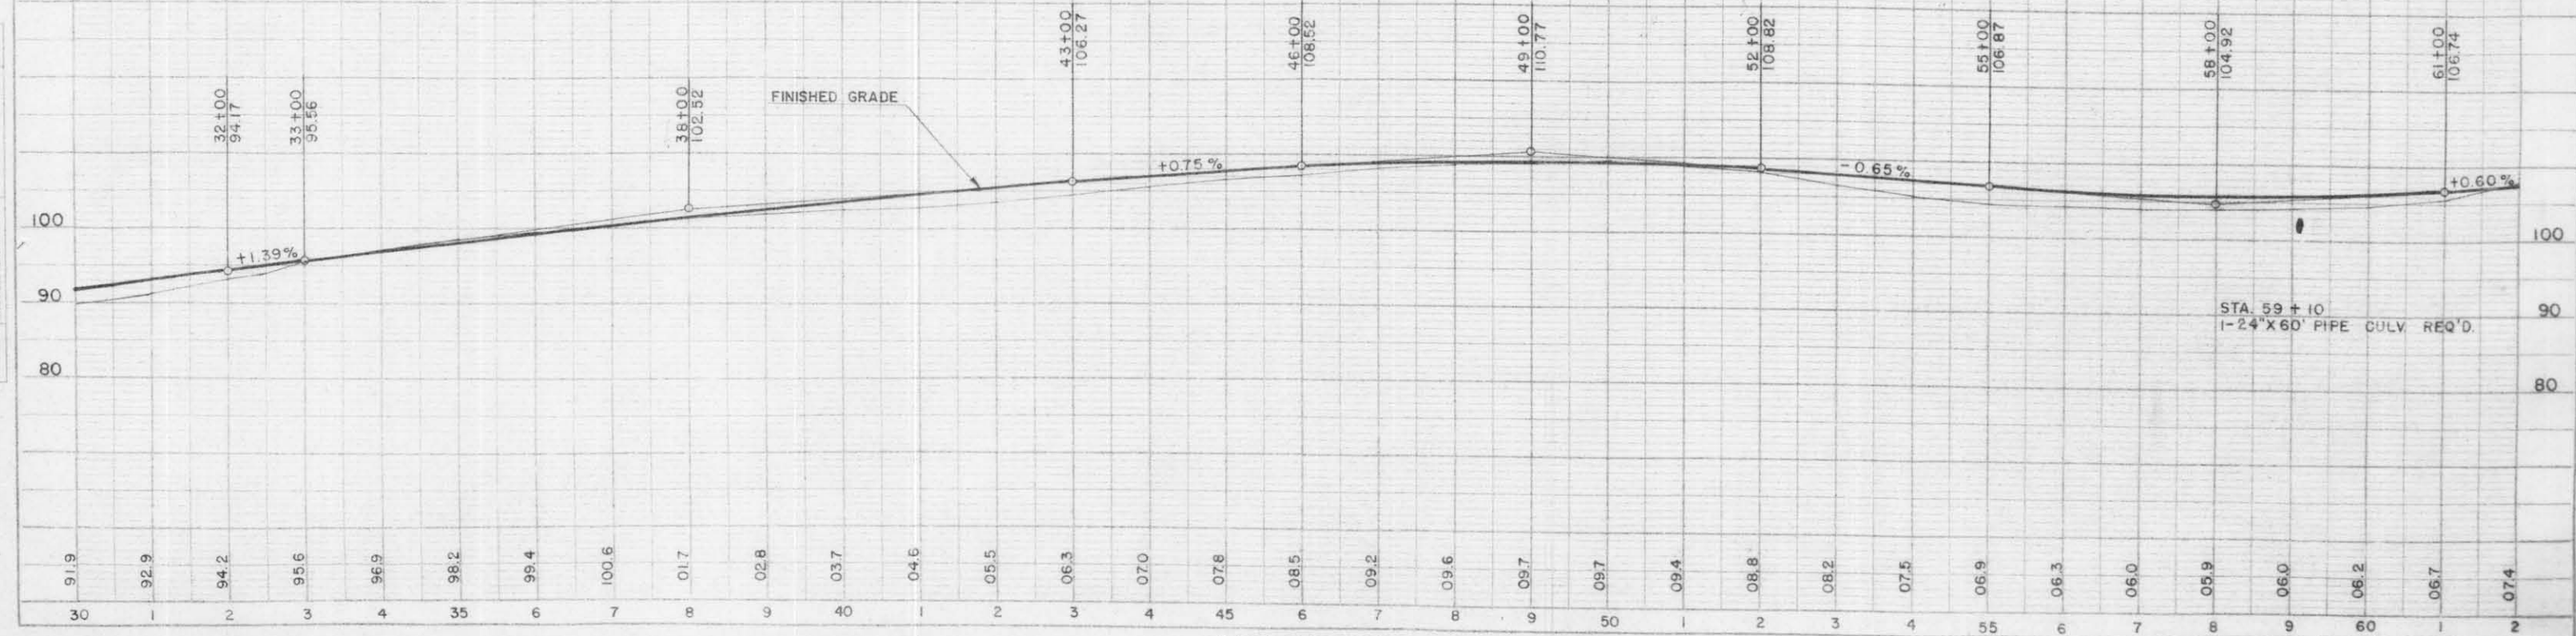

PROFILE  
 SHEET NO. 8273  
 DATE