



DOE OLIVES

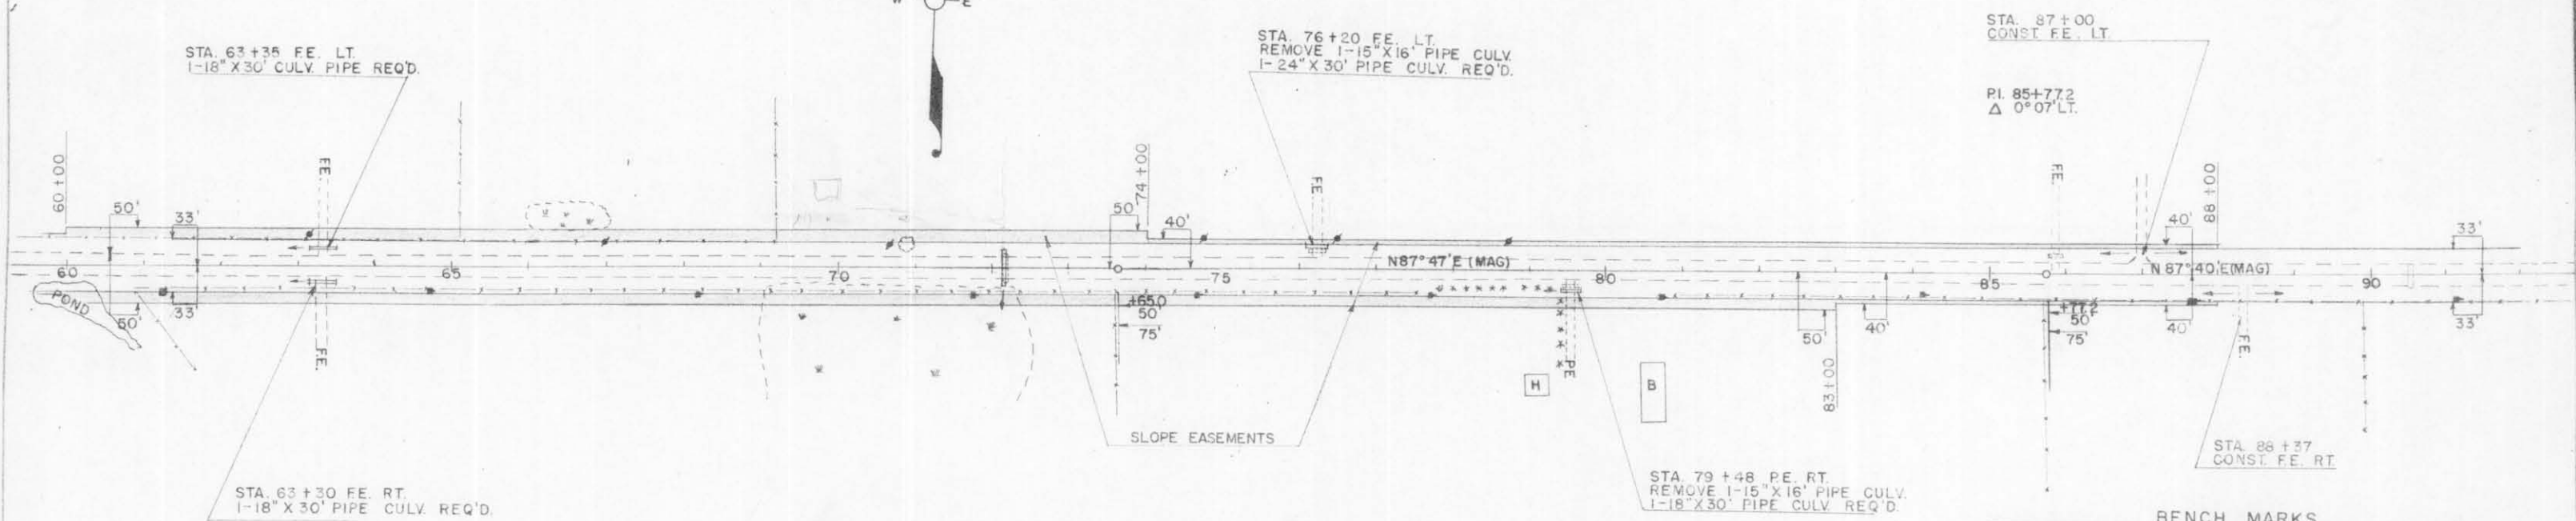

BENCH MARKS

NO.	STATION	DESCRIPTION	ELEV.
58	60+35	SPIKE IN 16" ELM 75' LT.	106.63
59	69+05	" " 8" ELM 80' LT.	111.55
60	77+85	" " 20" PINE 65' RT.	116.72
61	90+80	" " 5" ASH 100' RT.	115.73

NET CENTERLINE LENGTH STA. 60+00 - STA. 90+00 = 3000 LIN. FT.

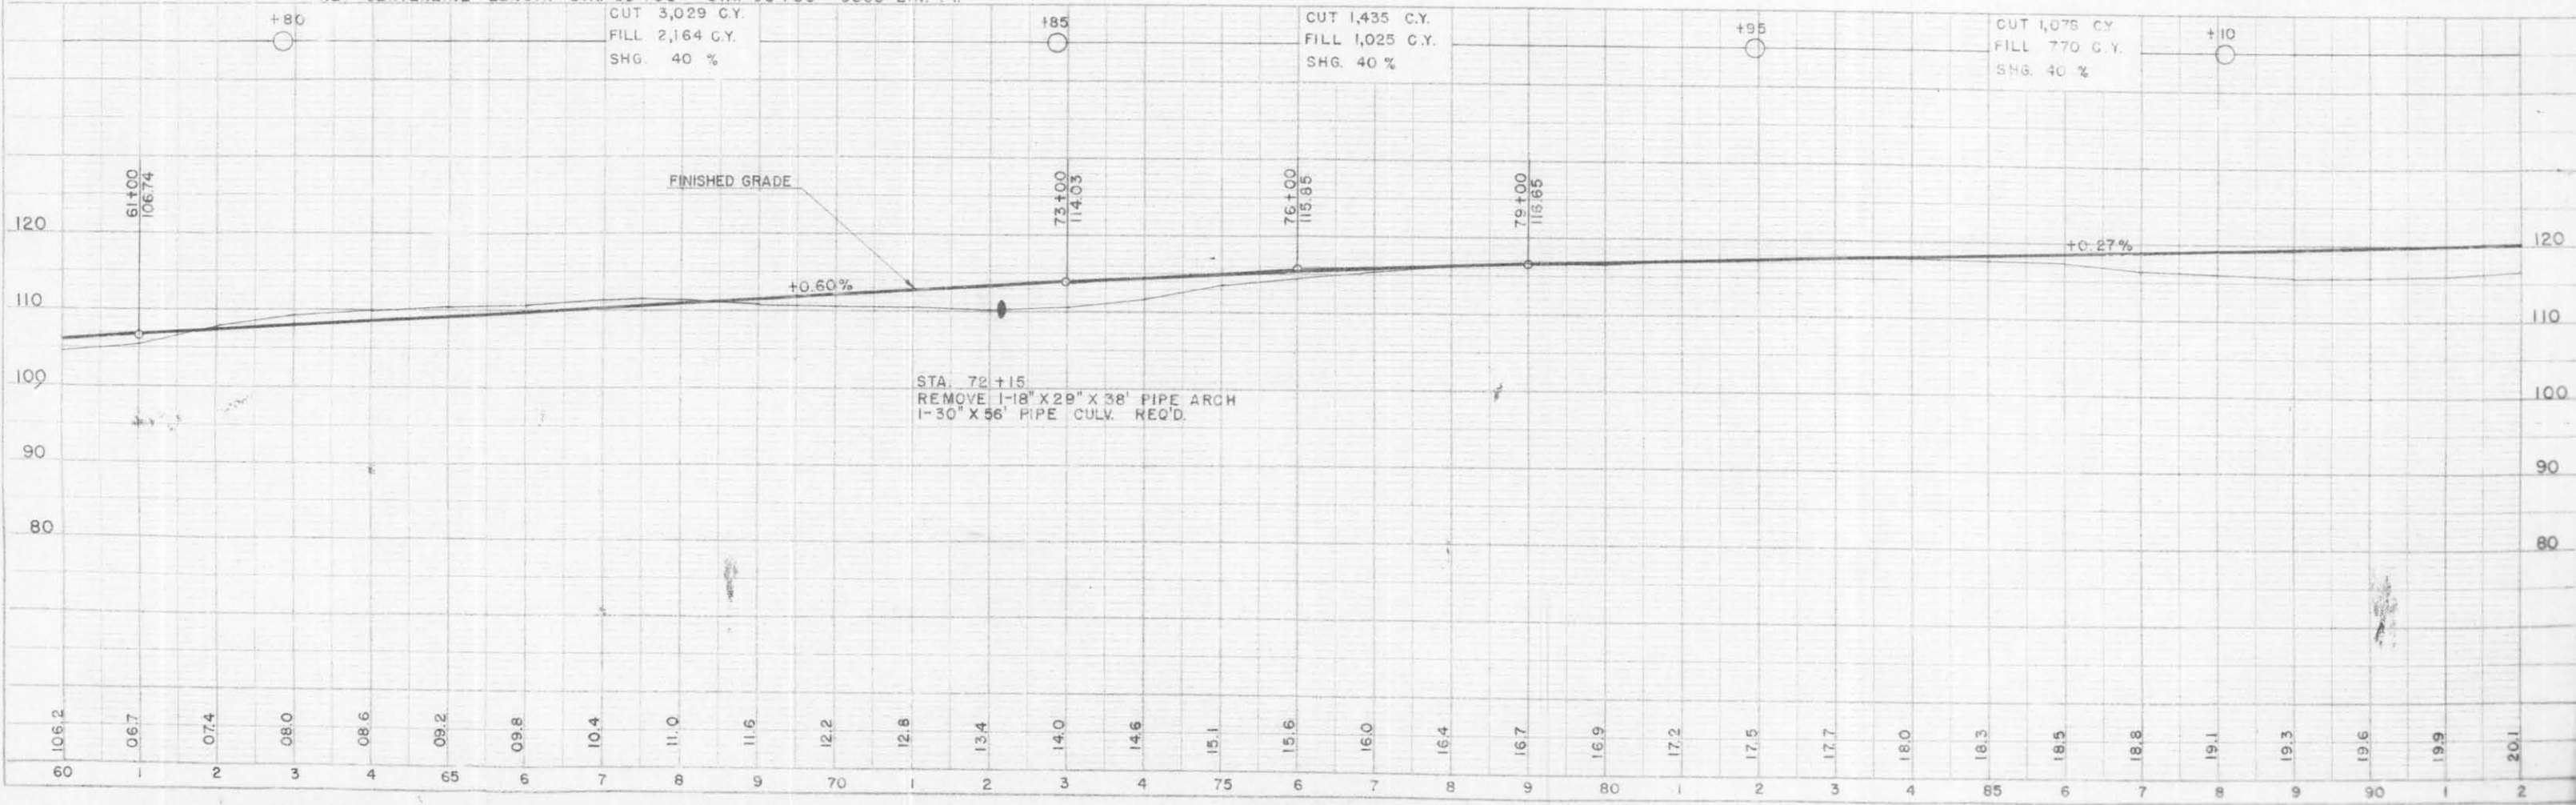

PLAN
 SURVEYED
 PLOTTED
 NOTE BOOK
 ALIGNED CHECKED
 # 8276

PROFILE
 SURVEYED
 PLOTTED
 NOTE BOOK
 CHECKED
 # 8275