


NET CENTERLINE LENGTH STA. 90+00 - STA. 112+70 = 2270 LIN. FT.

CUT 3,177 C.Y.  
 FILL 2,518 C.Y.  
 BOR. 350 C.Y.  
 SHC. 40%

BENCH MARKS				
NO.	STATION	DESCRIPTION		ELEV.
61	90+80	SPIKE IN 5" ASH	100' RT.	115.73
62	105+80	" " 6" ASPEN	80' LT.	123.79
63	113+25	" " 14" MAPLE	110' RT.	120.44

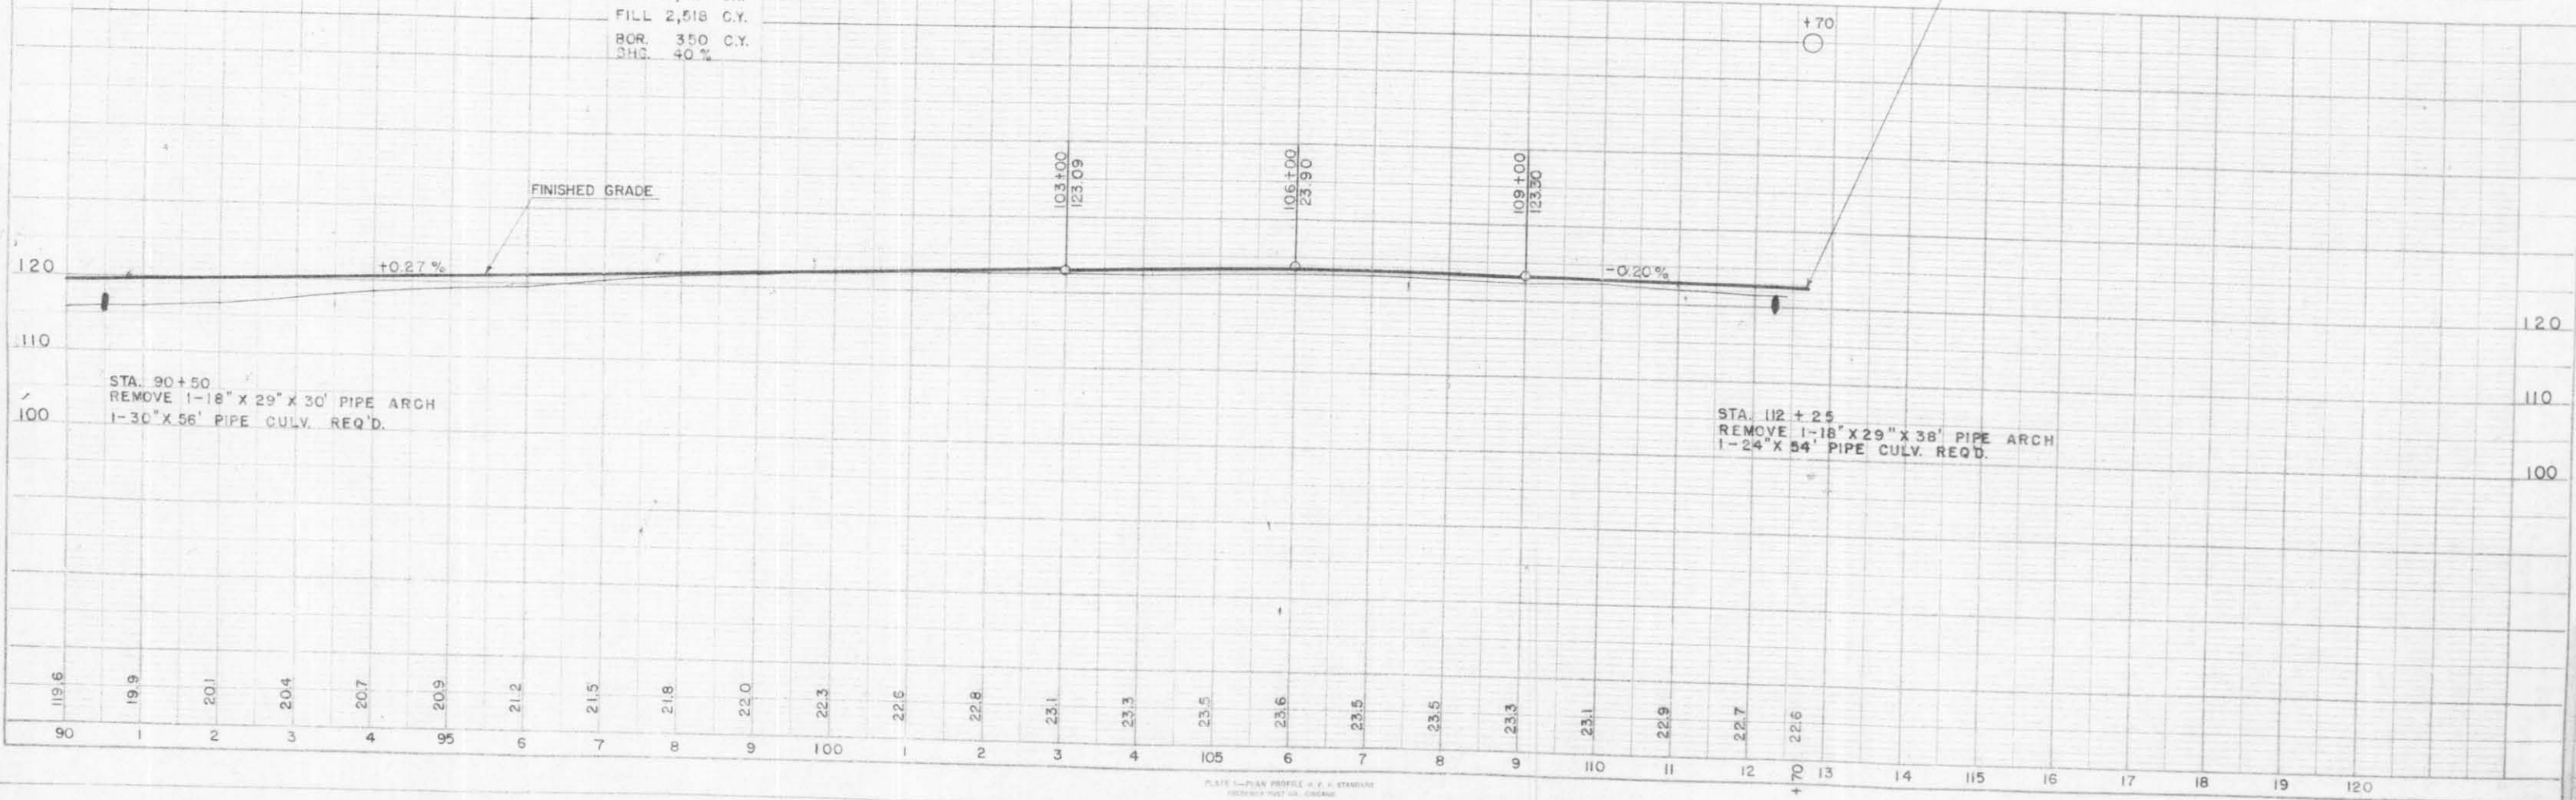

PLAN  
 DRAWN BY  
 CHECKED BY  
 DATE  
 PROJECT NO. 8276

PROFILE  
 DRAWN BY  
 CHECKED BY  
 DATE  
 PROJECT NO. 8273