


PLAN
 DRAWN BY: [Name]
 CHECKED BY: [Name]
 NO. 8276

PROFILE
 DRAWN BY: [Name]
 CHECKED BY: [Name]
 NO. 8353

STA. 112+70 BEGINNING OF PROJ. S1184(1)

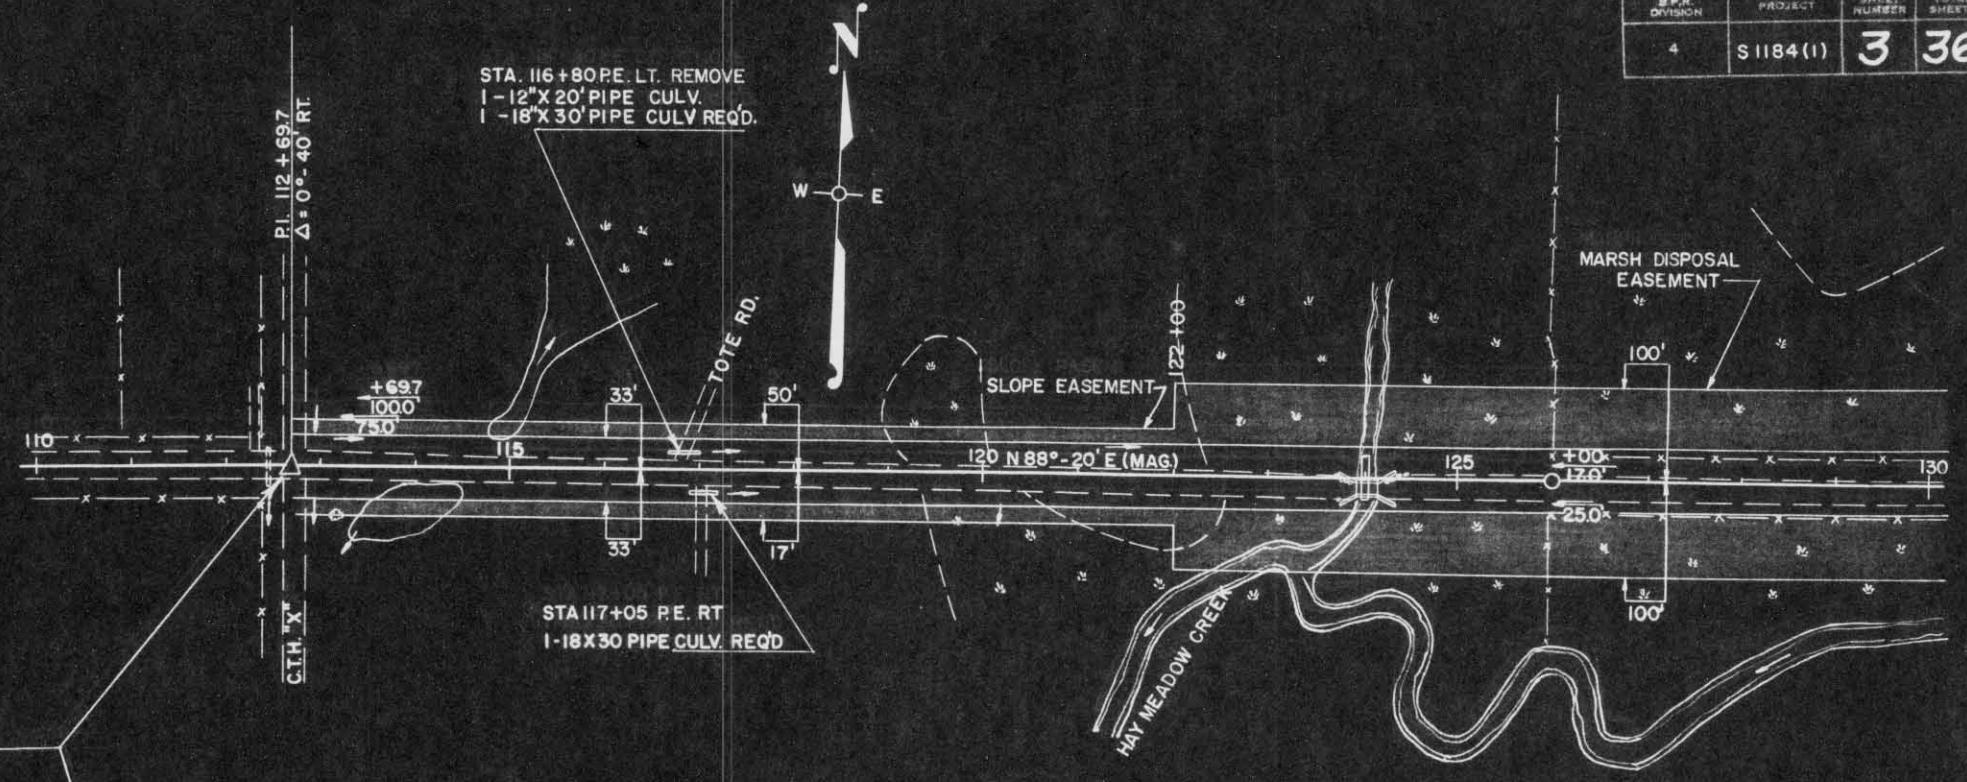

BENCH MARKS			
NO.	STATION	DESCRIPTION	ELEV.
63	113+25	SPIKE IN 14" MAPLE 110' RT.	120.44
64	122+25	" " 8" ASPEN 60' RT.	112.29

NET CENTER LINE LENGTH. STA. 112+70 - STA. 130+00 = 1730 FT

CUT 1052 C.Y.
 FILL 717 C.Y.
 SHG. 40%

