


BENCH MARKS

NO.	STATION	DESCRIPTION	ELEV.
65	138+80	SPIKE IN 12" ELM 200' RT.	114.79
66	154+40	" " 18" ELM 110' RT.	116.46
67	159+70	" " 12" ASPEN 75' RT.	140.44

NET CENTER LINE LENGTH STA. 130+00 - STA. 160+00 = 2959 FT.
 STA. 135+11.5 - STA. 135+52.5 BRIDGE LENGTH = 41.0 FT.
 CUT 262 C.Y.
 FILL 37,725 C.Y.
 SHG. 30%
 BORROW 48,800 C.Y.

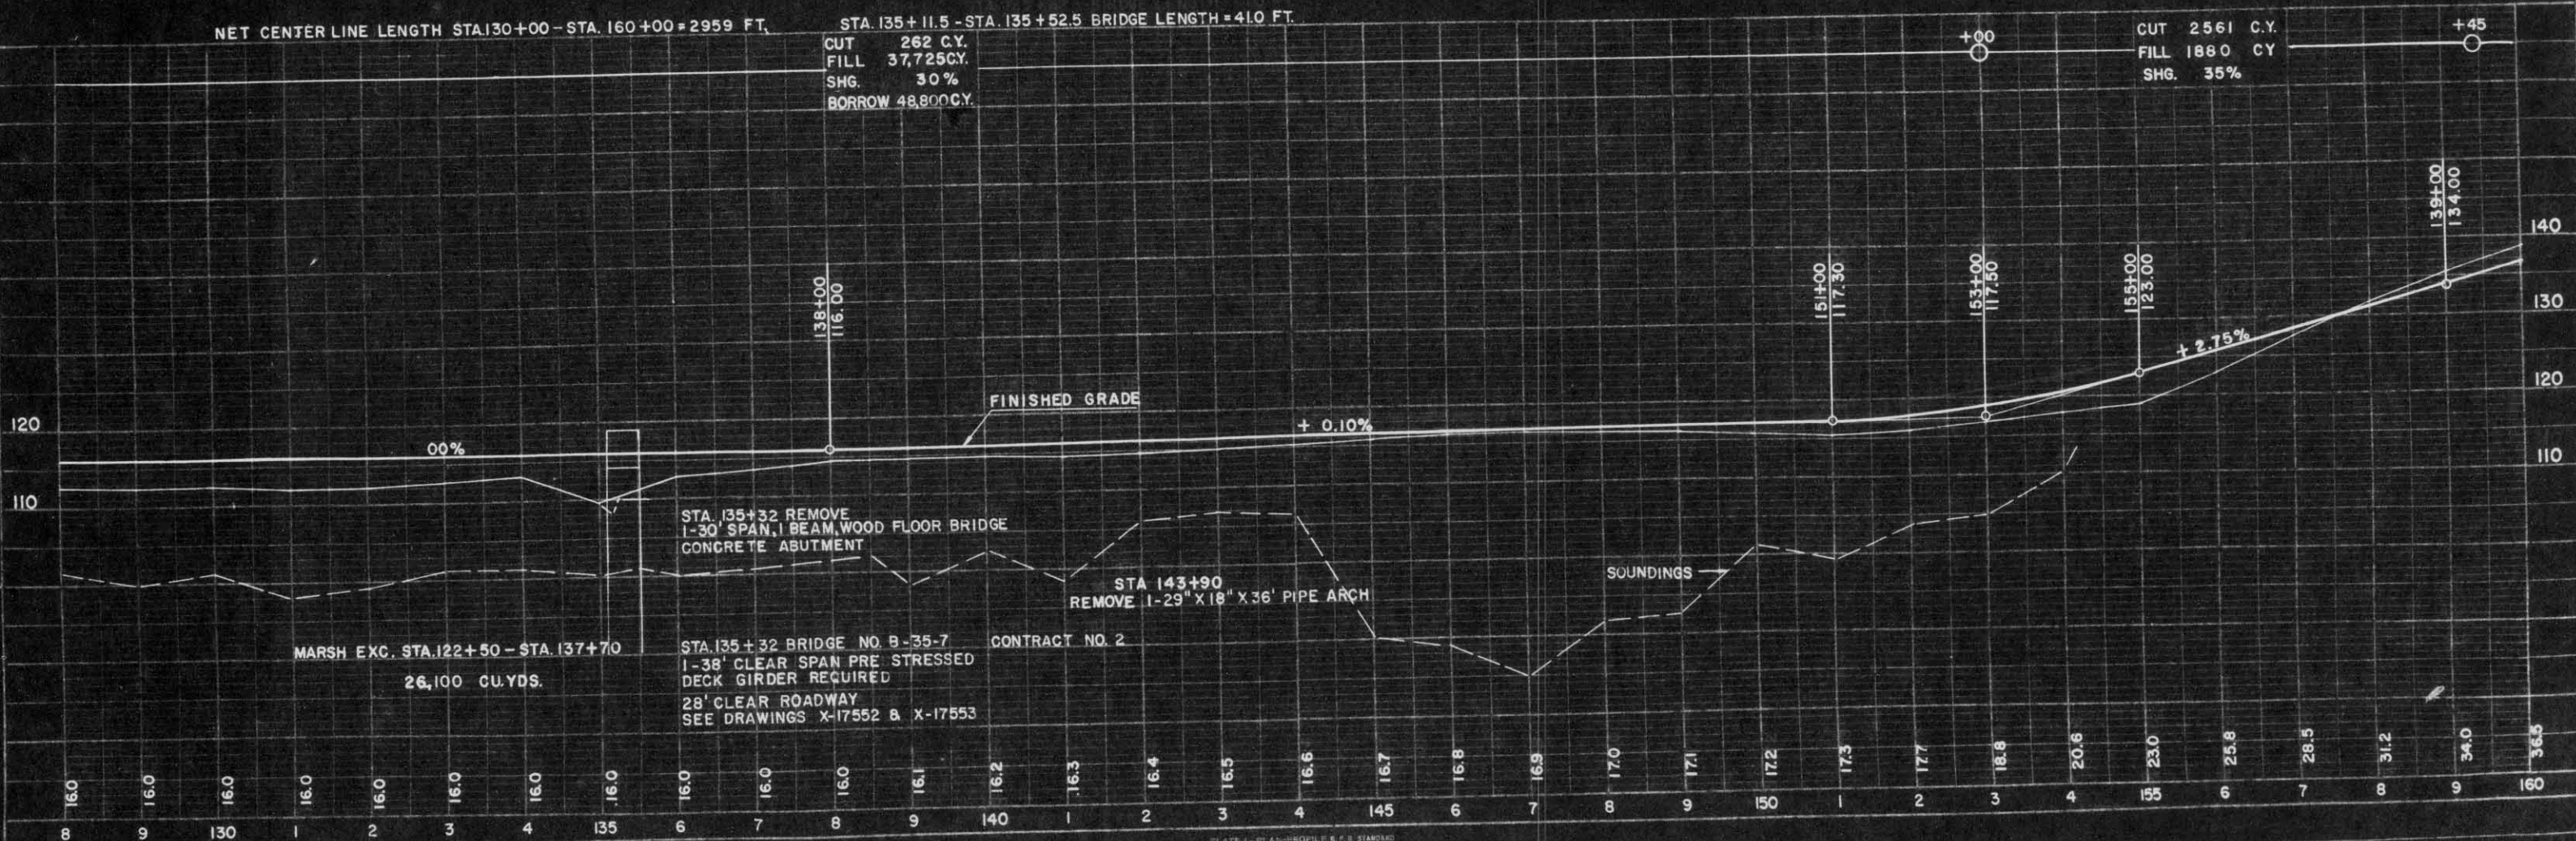

PLAN
 DATE 11-27
 DRAWN BY [Signature]
 CHECKED BY [Signature]
 NO. 8276

PROFILE
 DATE
 DRAWN BY [Signature]
 CHECKED BY [Signature]
 NO. 8383