


S.P. DIVISION	PROJECT	SHEET NUMBER	TOTAL SHEETS
4	S 1184 (1)	5	36

STA. 189+80 PE. LT.
REMOVE 1-16" X 38' PIPE CULV.
1-24" X 30' PIPE CULV. REQ'D.

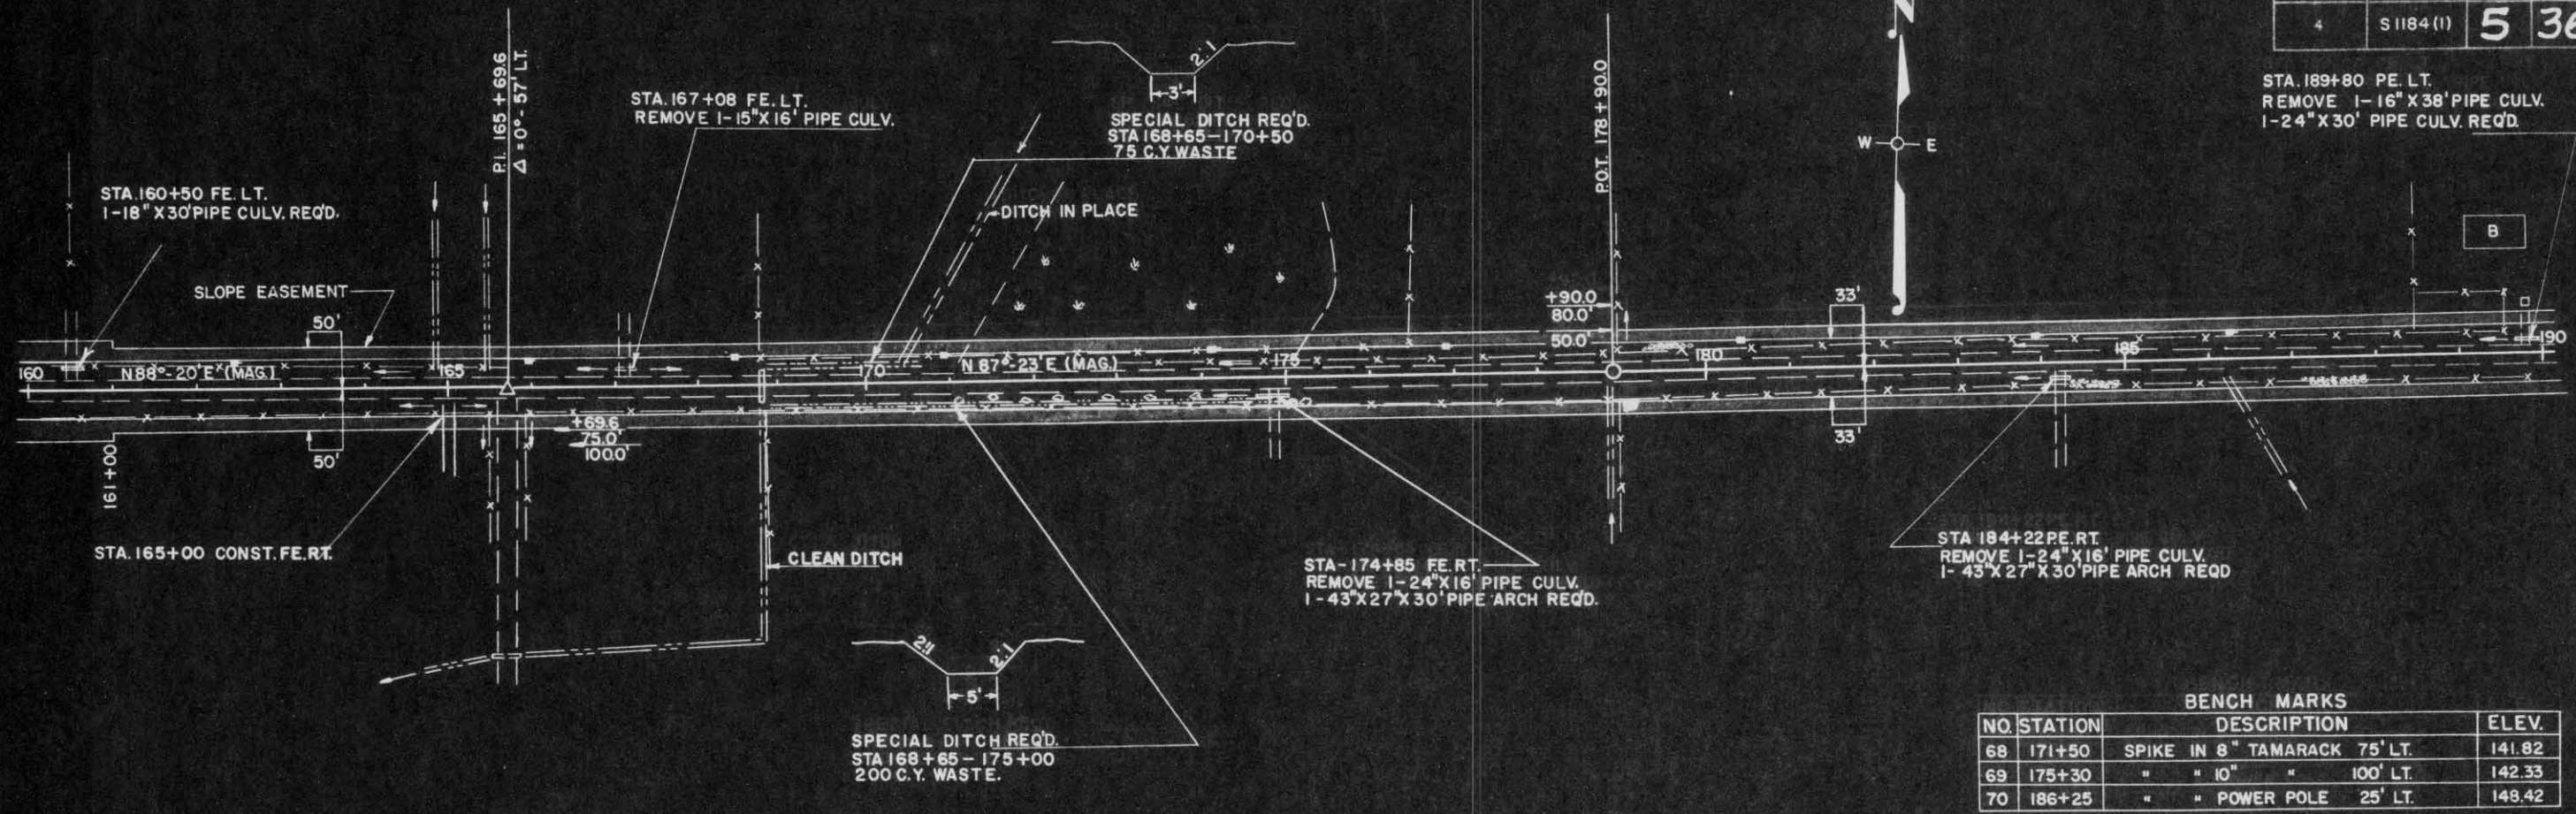


BENCH MARKS

NO.	STATION	DESCRIPTION	ELEV.
68	171+50	SPIKE IN 8" TAMARACK 75' LT.	141.82
69	175+30	" " 10" " 100' LT.	142.33
70	186+25	" " POWER POLE 25' LT.	148.42

NET. CENTER LINE LENGTH STA. 160+00 - 190+00 = 3000 FT.

CUT 4085 C.Y.
FILL 3076 C.Y.
SHG 35 %

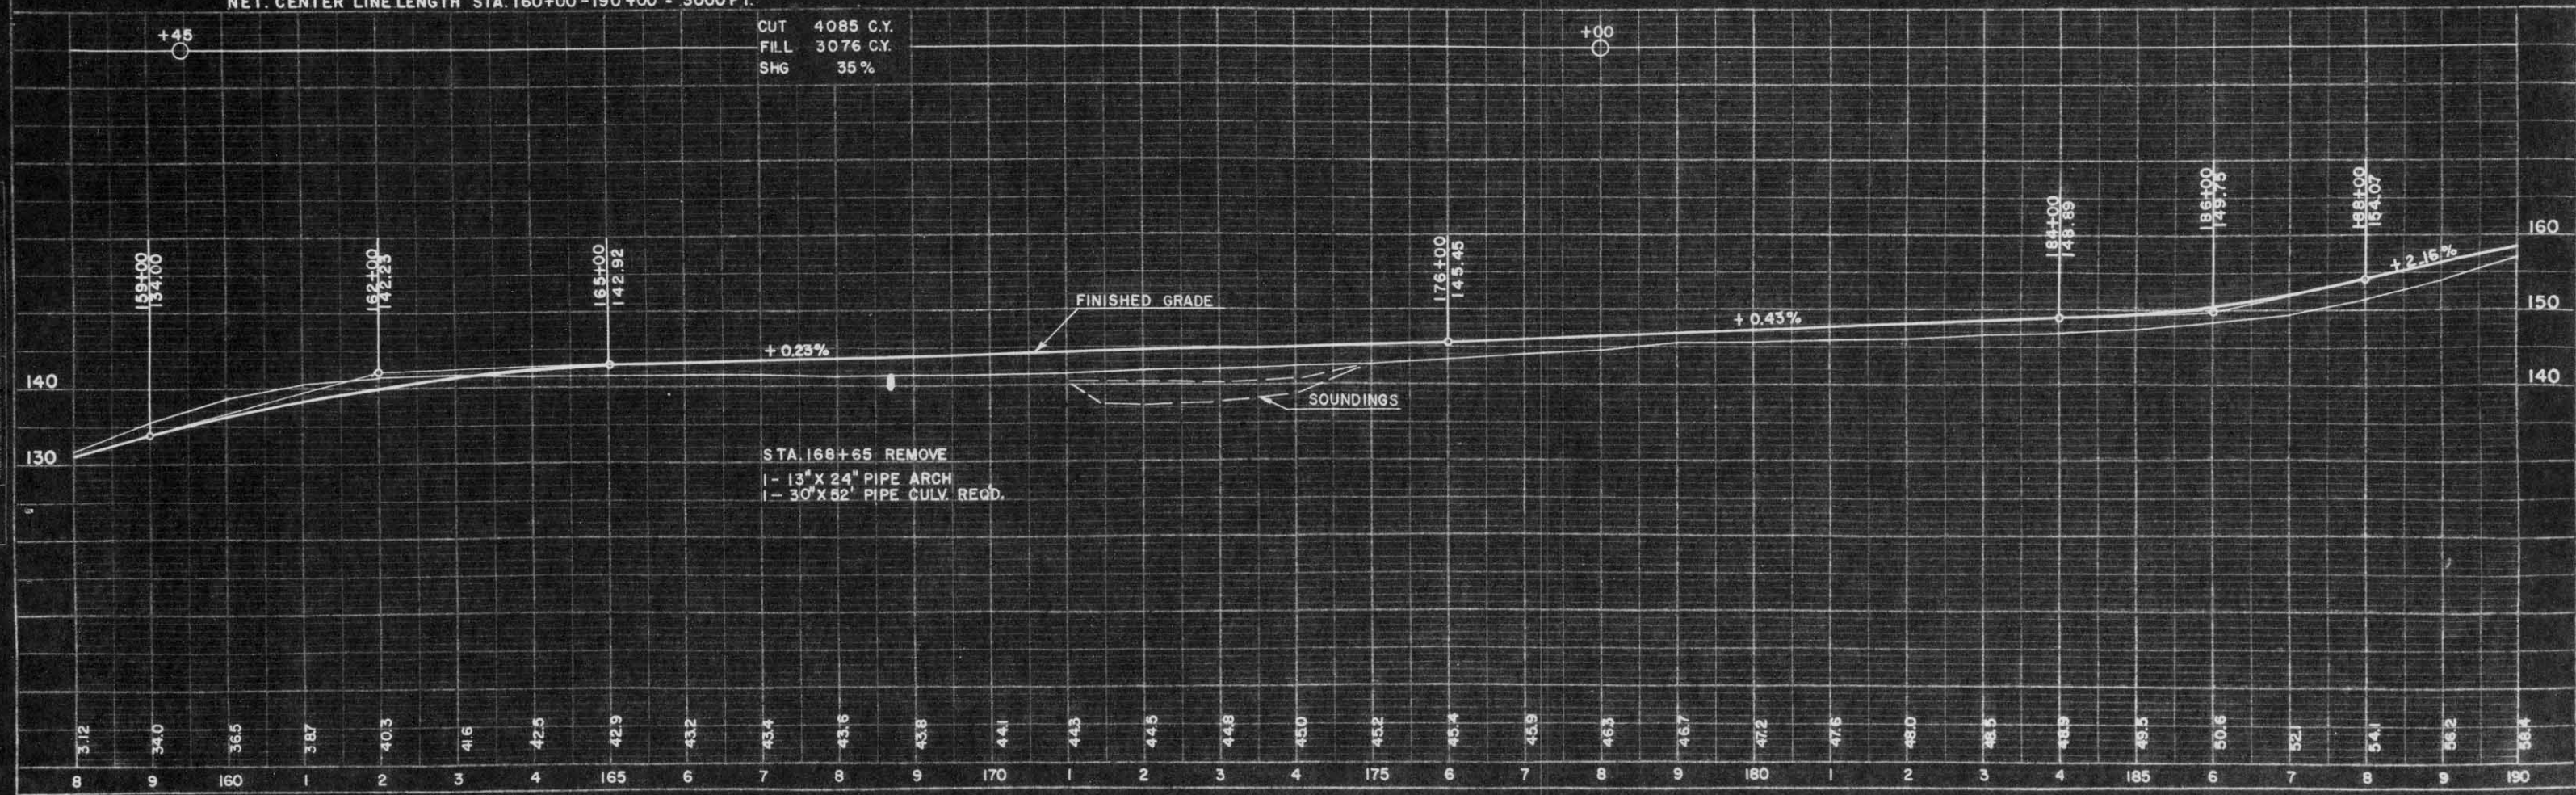

PLAN
 8276
 1/15

PROFILE
 8353