



DATE 1/57
 PLAN NO. 8276

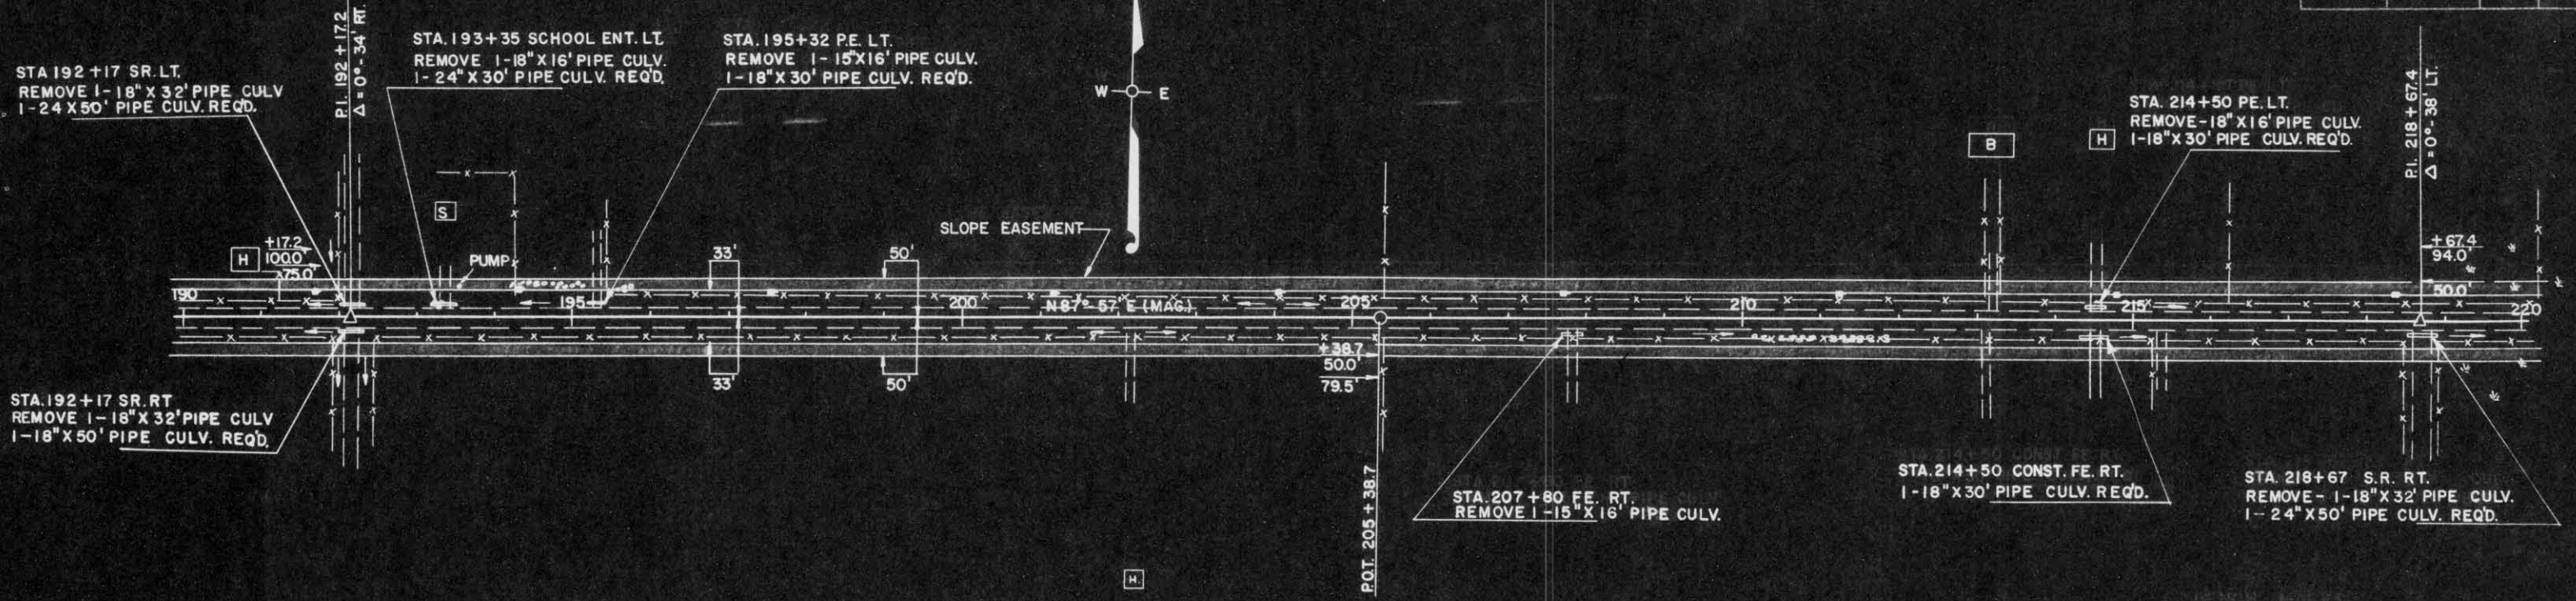

BENCH MARKS

NO.	STATION	DESCRIPTION	ELEV.
71	193+15	SPIKE IN 24" ELM 110' LT.	166.01
72	205+40	" " 6" ASPEN 120' RT.	181.11
73	213+15	" " 15" ELM 80' LT.	170.91

NET CENTER LINE LENGTH STA 190+00 - 220+00=3000 FT.

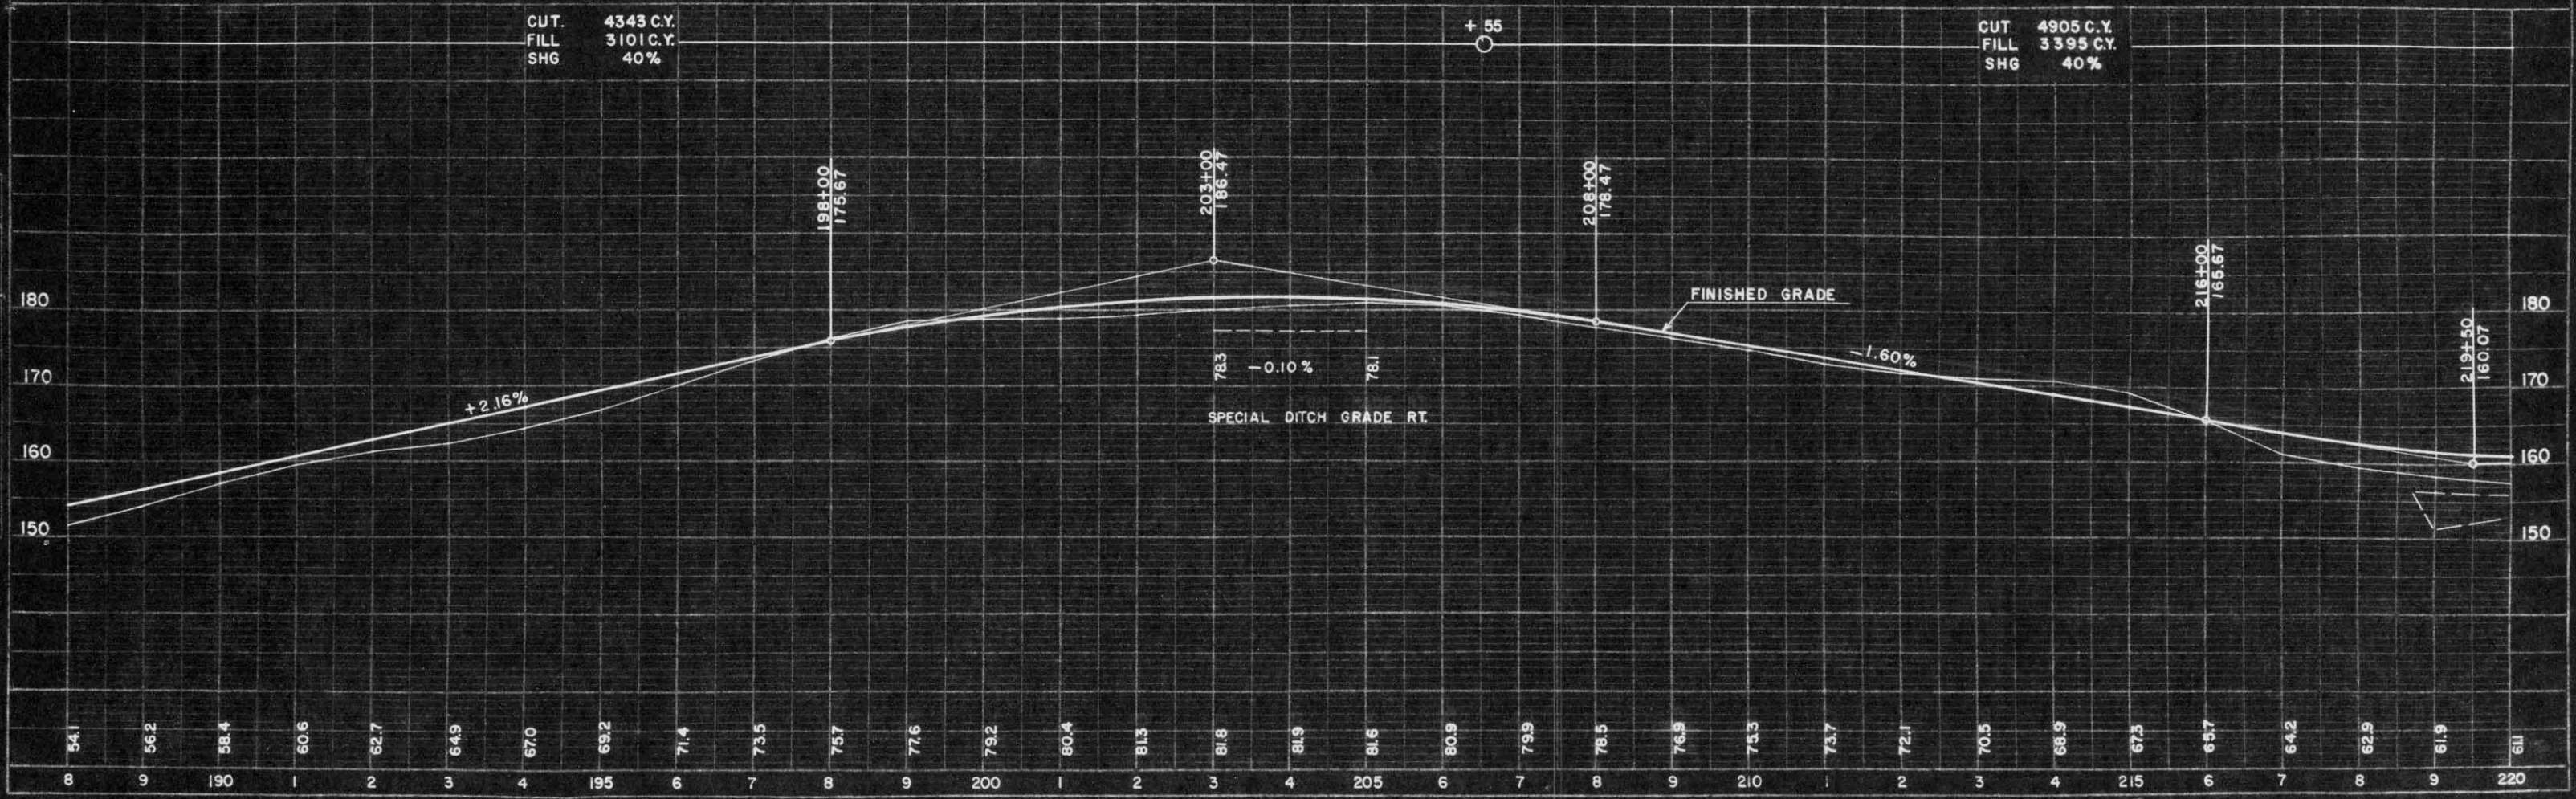

PROFILE NO. 8333