


BENCH MARKS

NO.	STATION	DESCRIPTION	ELEV.
74	227+90	SPIKE IN 6" ASPEN 100' RT.	156.88
75	234+60	" " 6" ASH 125' LT.	163.28
76	246+10	10" ELM 100' RT.	184.75

NET CENTER LINE LENGTH STA 220+00 - STA 250+00 = 3000 FT.

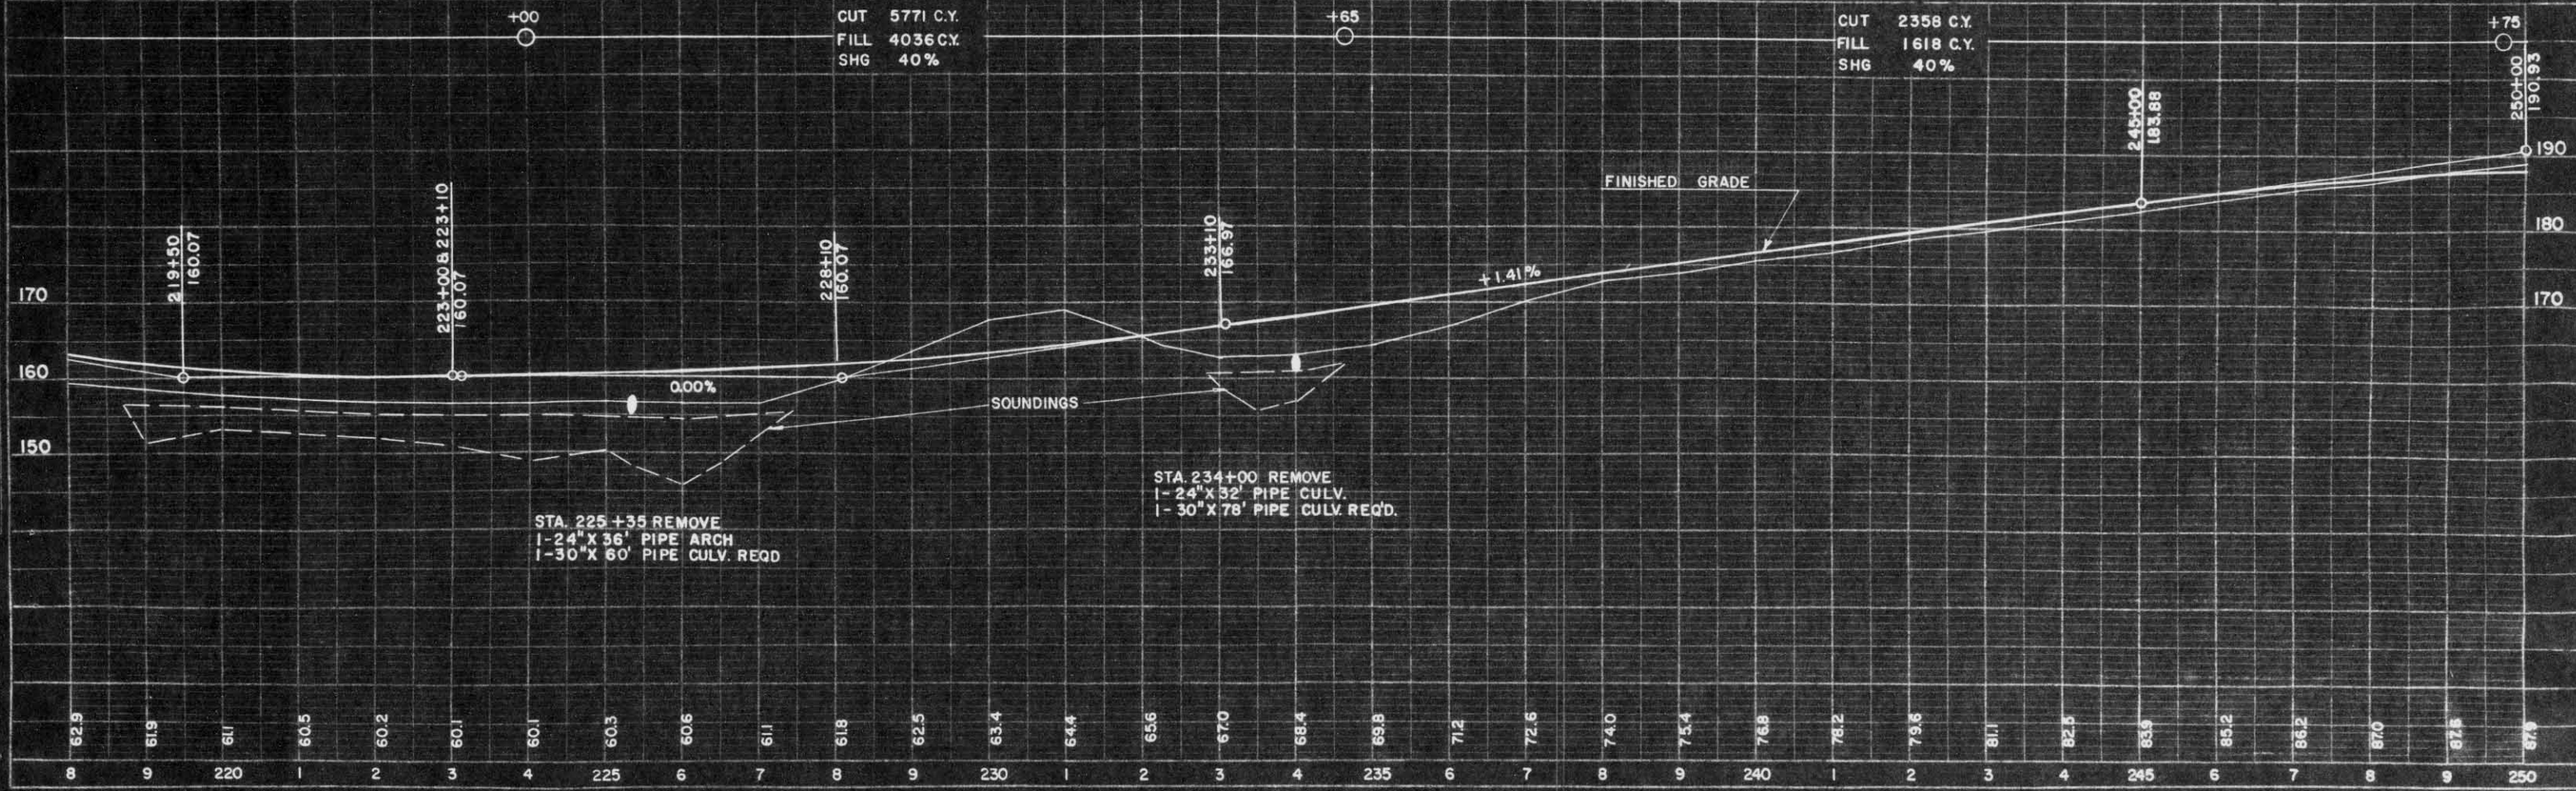

CUT 5771 C.Y.
FILL 4036 C.Y.
SHG 40%

CUT 2358 C.Y.
FILL 1618 C.Y.
SHG 40%

DATE: 7-97
 PLAN: 8276
 PROFILE: 8353
 SHEET: 7 OF 36