


SLOPE EASEMENT GRANTED WHEREVER SLOPE EXTENDS BEYOND THE RIGHT OF WAY LINE SHOWN

STA. 231+50  
 CONSTRUCT CHANNEL CHANGE  
 WASTE 550 C. Y.

STA. 239+00 SIDE ROAD LEFT  
 1-24" X 50' PIPE CULV. REOD.

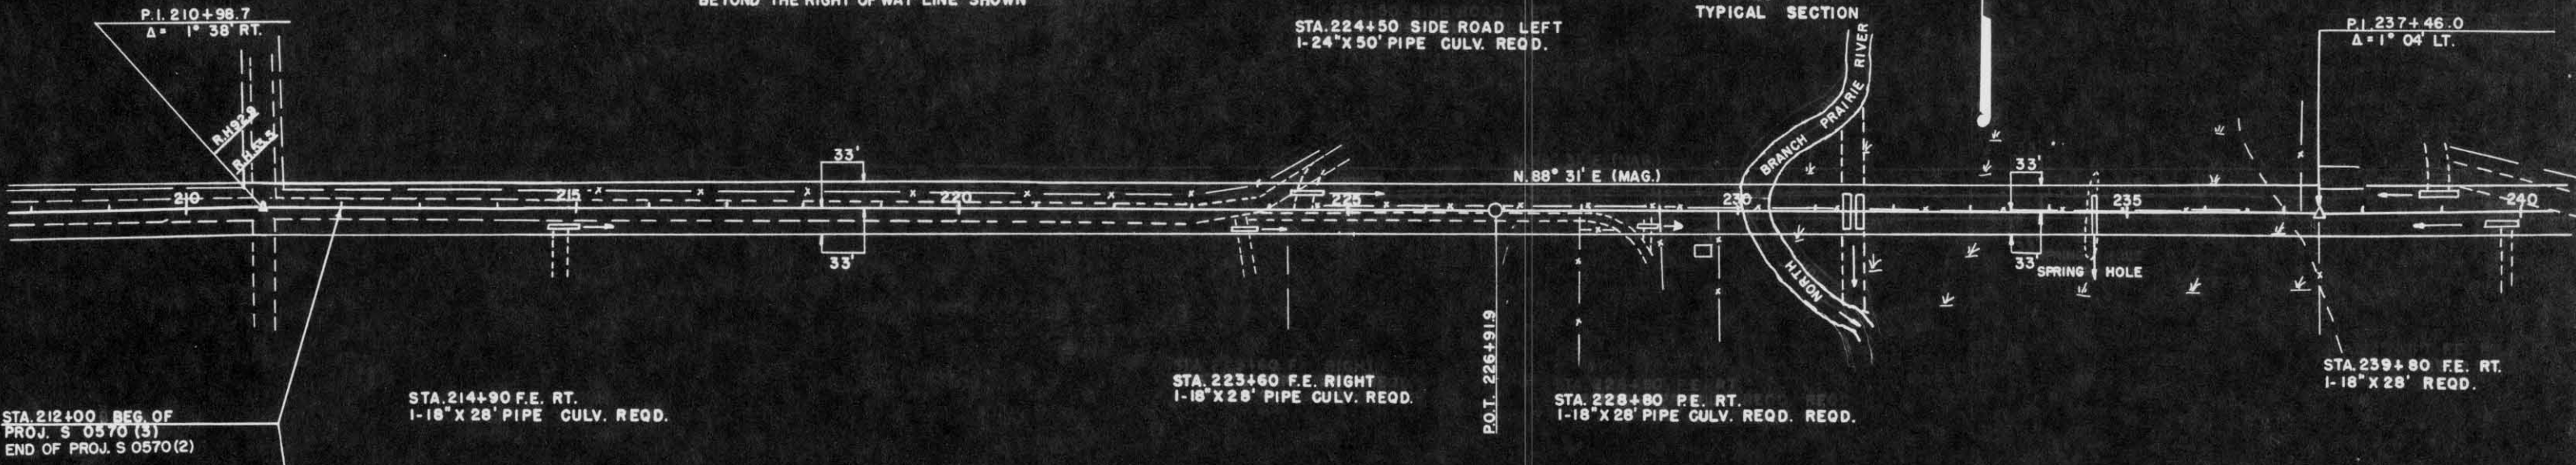

STA. 212+00 BEG. OF  
 PROJ. S 0570 (3)  
 END OF PROJ. S 0570 (2)

STA. 214+90 F.E. RT.  
 1-18" X 28' PIPE CULV. REOD.

STA. 223+60 F.E. RIGHT  
 1-18" X 28' PIPE CULV. REOD.


STA. 228+80 P.E. RT.  
 1-18" X 28' PIPE CULV. REOD. REOD.

STA. 239+80 F.E. RT.  
 1-18" X 28' REOD.

BENCH MARKS

NO.	STATION	DESCRIPTION	ELEV.
21	206+70	SPIKE IN 8" POPPLE	50' LT. 137.74
22	217+50	SPIKE IN 6" POPPLE	60' RT. 134.30
23	225+00	CONC. BASE GAS PUMP	150' LT. 131.38
24	233+70	SPIKE IN 16" ELM	50' LT. 106.26

NET LENGTH OF CENTERLINE STA. 212+00 - 240+00 = 2800 LIN. FT.

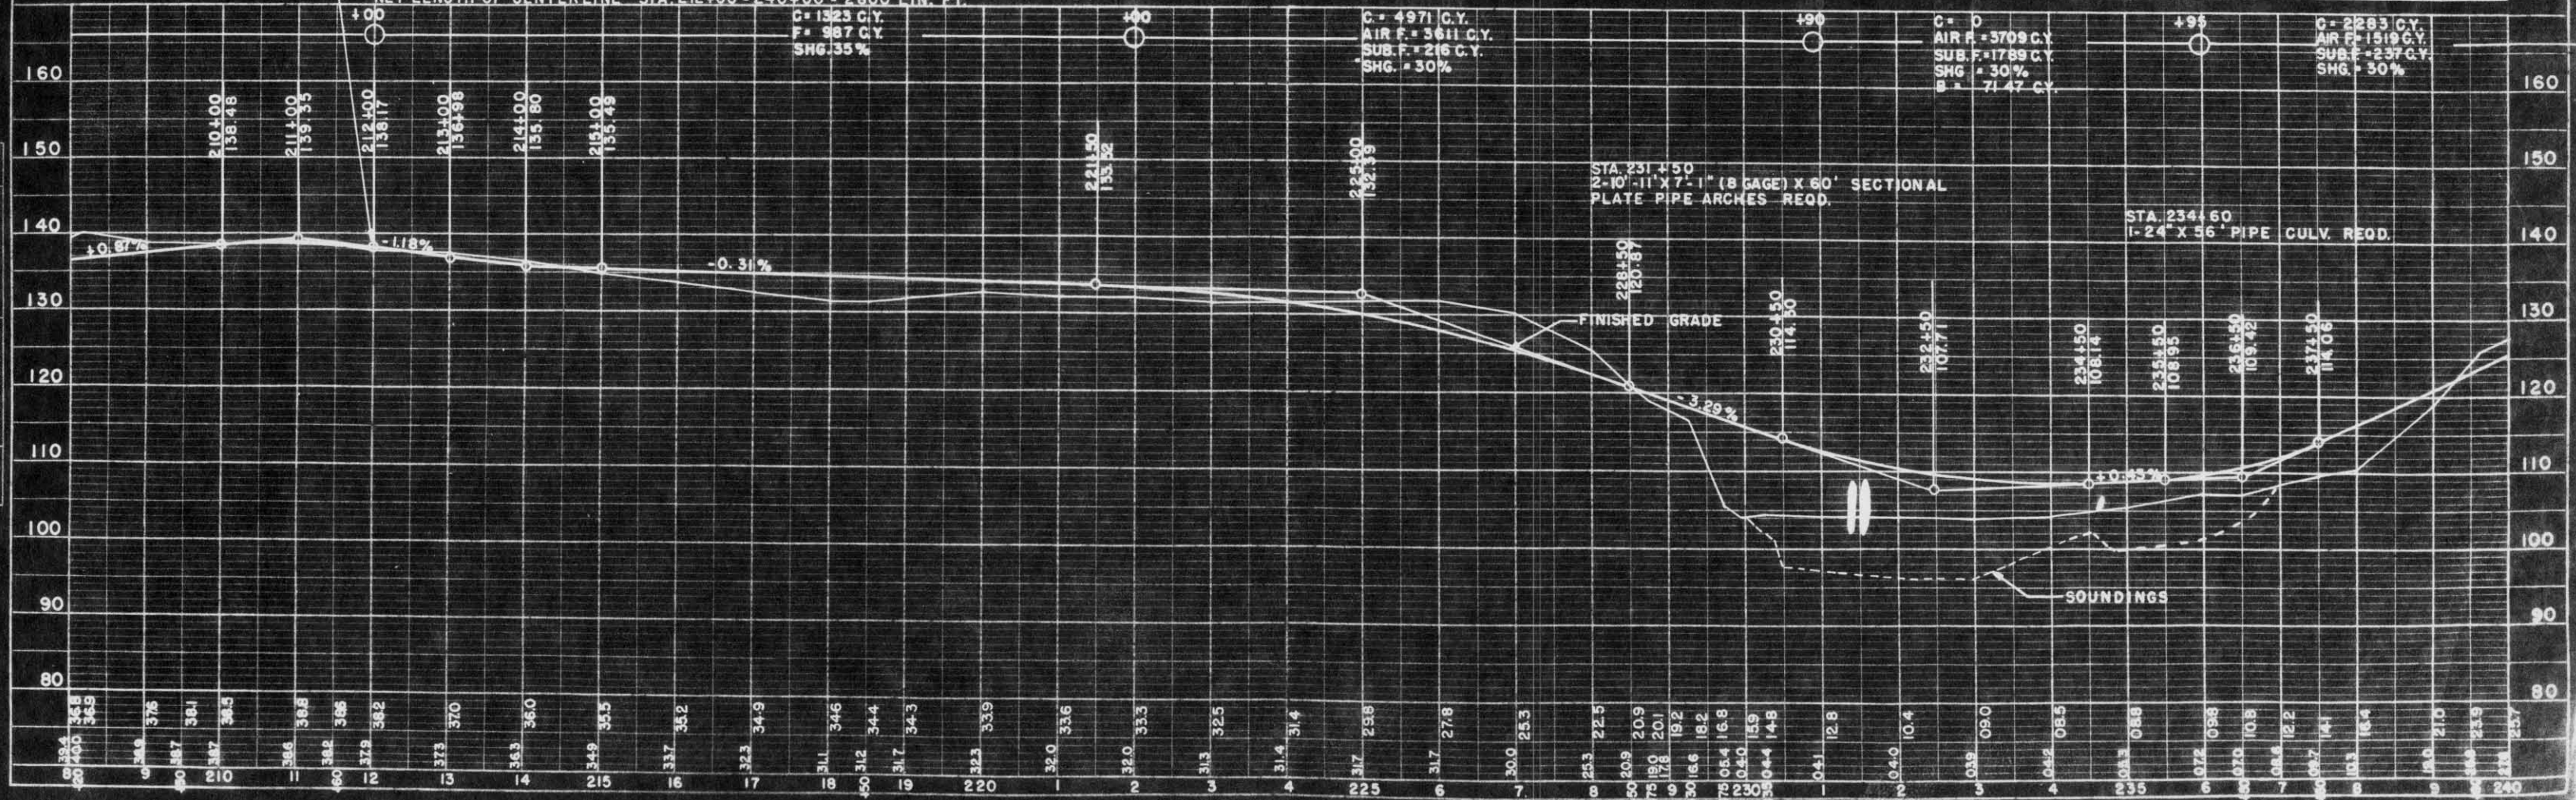

DATE: 1-58  
 BY: J.M.  
 CHECKED: J.M.  
 SUPERVISOR: J.M.  
 ENGINEER: J.M.  
 NOTE: BLOCK PLACEMENT CHECKED BY: J.M.  
 RIGHT OF WAY CHECKED BY: J.M.

DATE: 1-58  
 BY: J.M.  
 CHECKED: J.M.  
 SUPERVISOR: J.M.  
 ENGINEER: J.M.  
 NOTE: BLOCK PLACEMENT CHECKED BY: J.M.  
 RIGHT OF WAY CHECKED BY: J.M.