


PLAN
 SURVEYED
 PLOTTED
 NOTE BOOK ALIGNMENT CHECKED
 NO. 8483

PROFILE
 SURVEYED
 PLOTTED
 NOTE BOOK GRADES CHECKED
 STRUCTURE NOTATIONS CHECKED
 NO. 8427

SLOPE EASEMENT GRANTED WHEREVER SLOPES EXTEND BEYOND THE RIGHT OF WAY LINES SHOWN

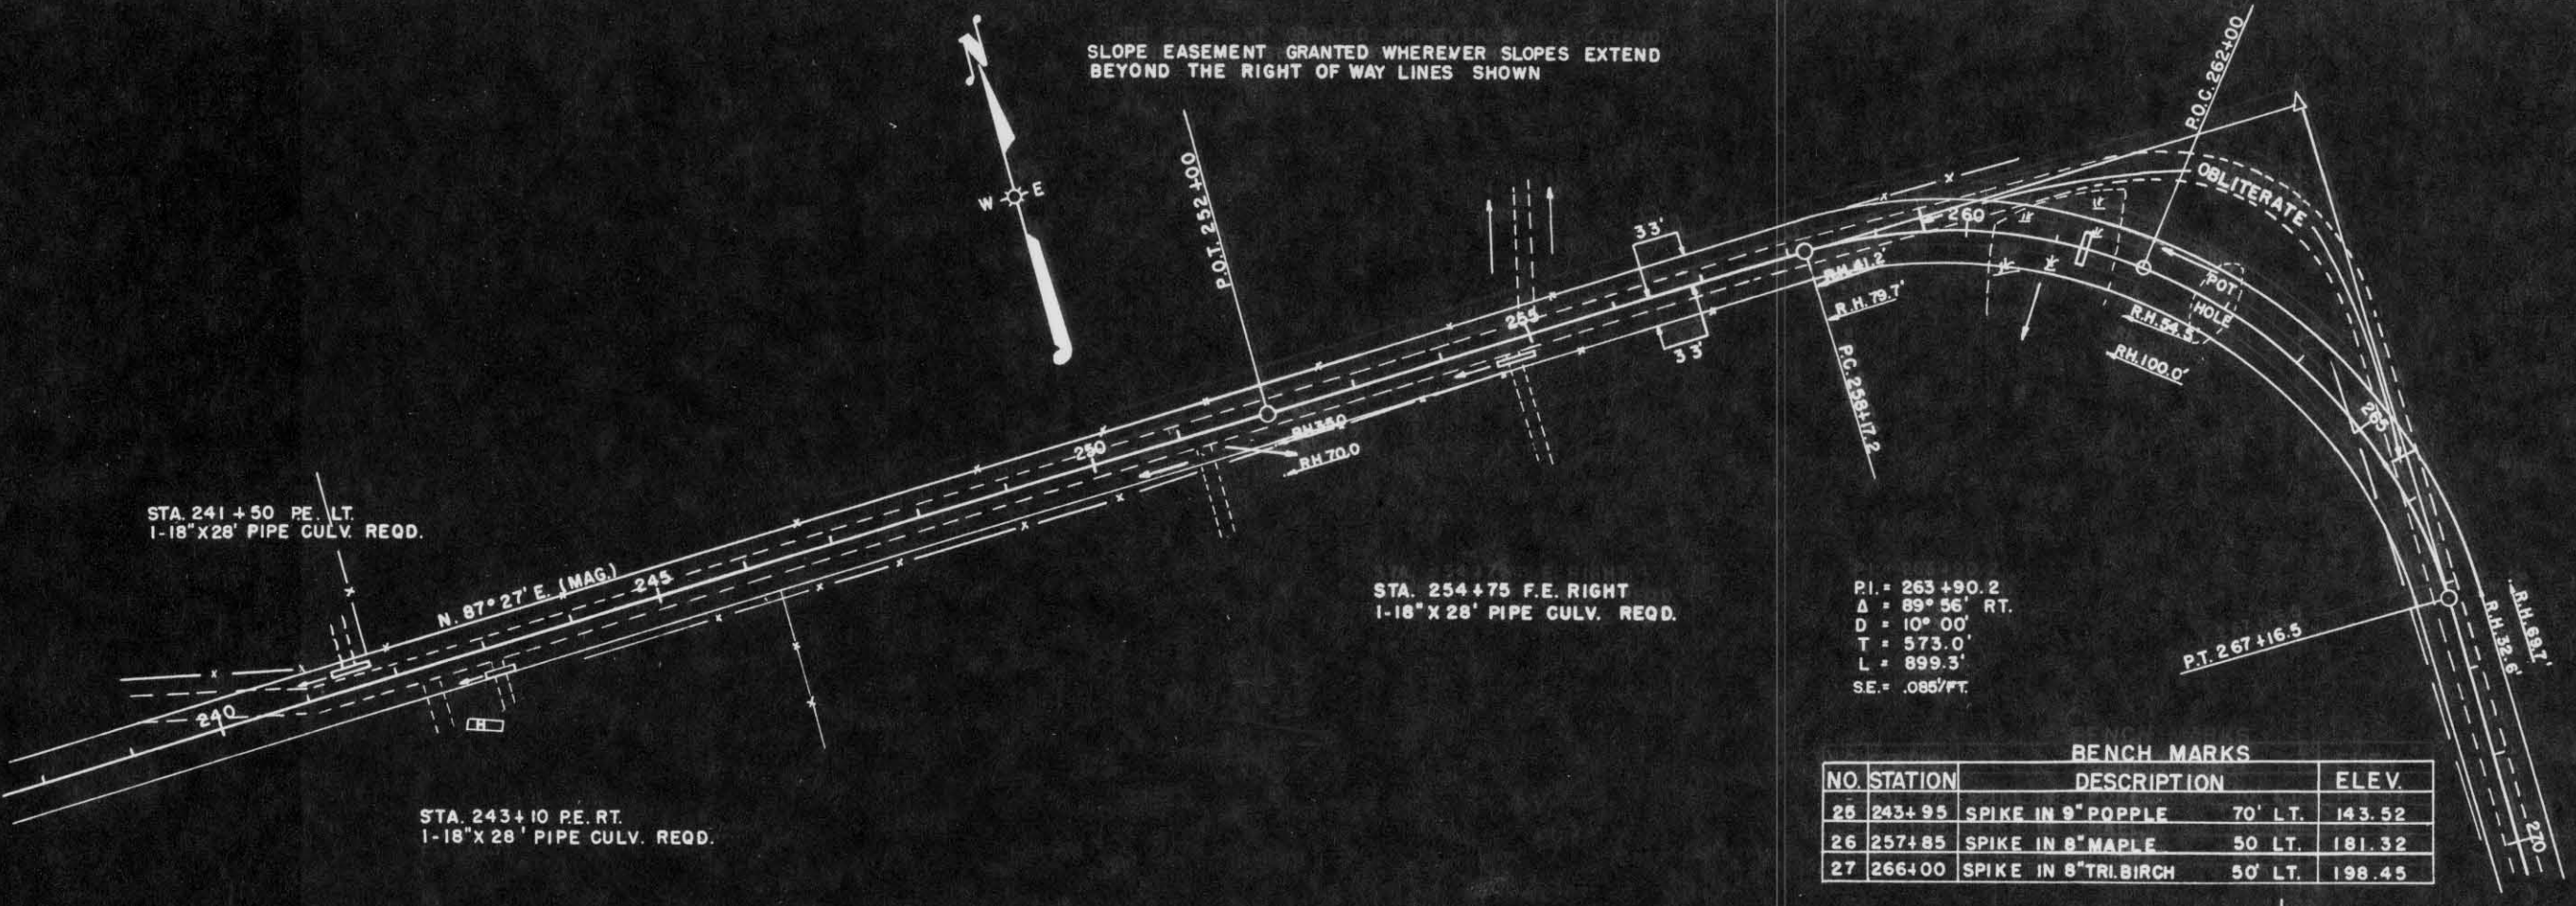

PI = 263+90.2
 Δ = 89° 56' RT.
 D = 10° 00'
 T = 573.0'
 L = 899.3'
 SE = .085'/FT.

BENCH MARKS			
NO.	STATION	DESCRIPTION	ELEV.
25	243+95	SPIKE IN 9" POPPLE 70' LT.	143.52
26	257+85	SPIKE IN 8" MAPLE 50' LT.	181.32
27	266+00	SPIKE IN 8" TRI. BIRCH 50' LT.	198.45

NET LENGTH OF CENTERLINE STA. 240+00 - STA. 270+00 = 3000 LIN. FT.

