


PLAN  
DATE 1-55  
BY R M  
CHECKED  
NO. 8483

PROFILE  
DATE 1-55  
BY R M  
CHECKED  
NO. 8427

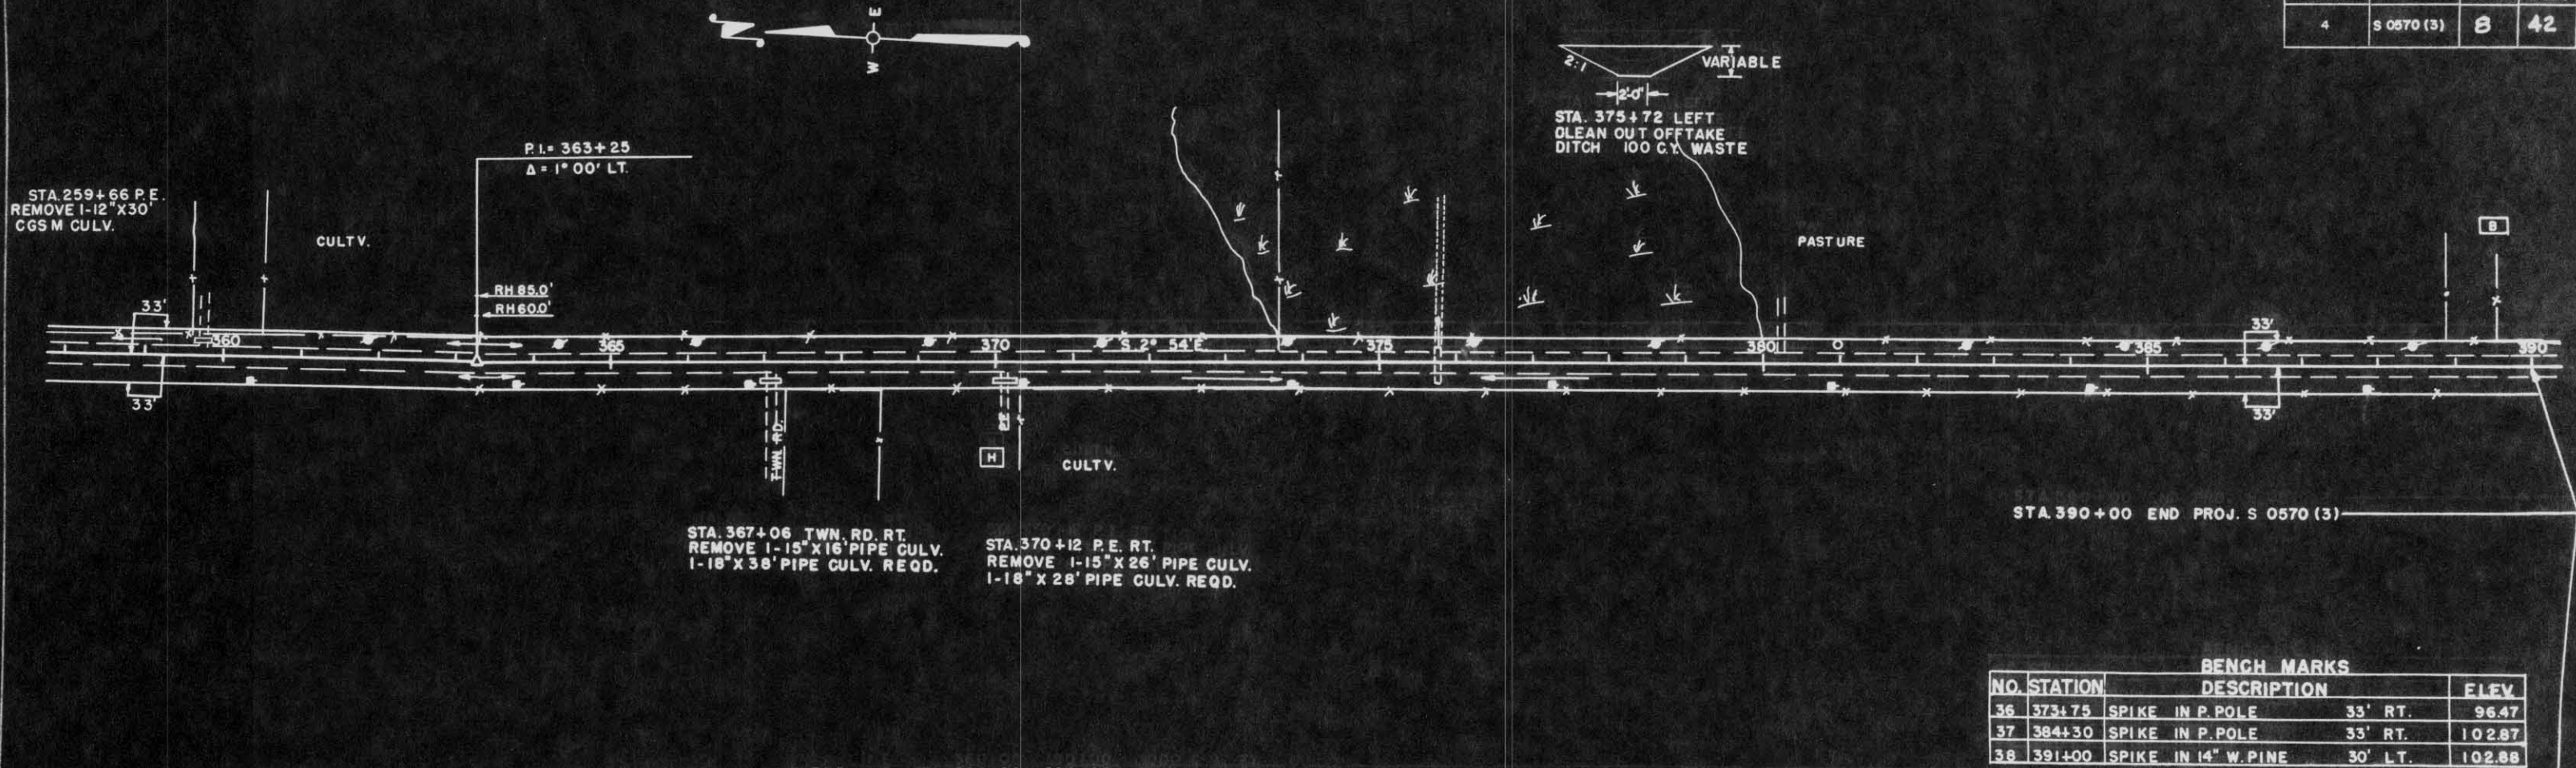

**BENCH MARKS**

NO.	STATION	DESCRIPTION	ELEV.
36	373+75	SPIKE IN P. POLE 33' RT.	96.47
37	384+30	SPIKE IN P. POLE 33' RT.	102.87
38	391+00	SPIKE IN 14\" W. PINE 30' LT.	102.88

