


B.P.R. DIVISION	PROJECT	SHEET NUMBER	TOTAL SHEETS
4	S0570(6)	4	21

S0570(9) 4-8

DATE 5-59
1-60
BY J. BERGACKER
PULERS
SURVEYED
PLOTTED
NOTE BOOK
NO. 18M
STRUCTURE NOTATION: CHD

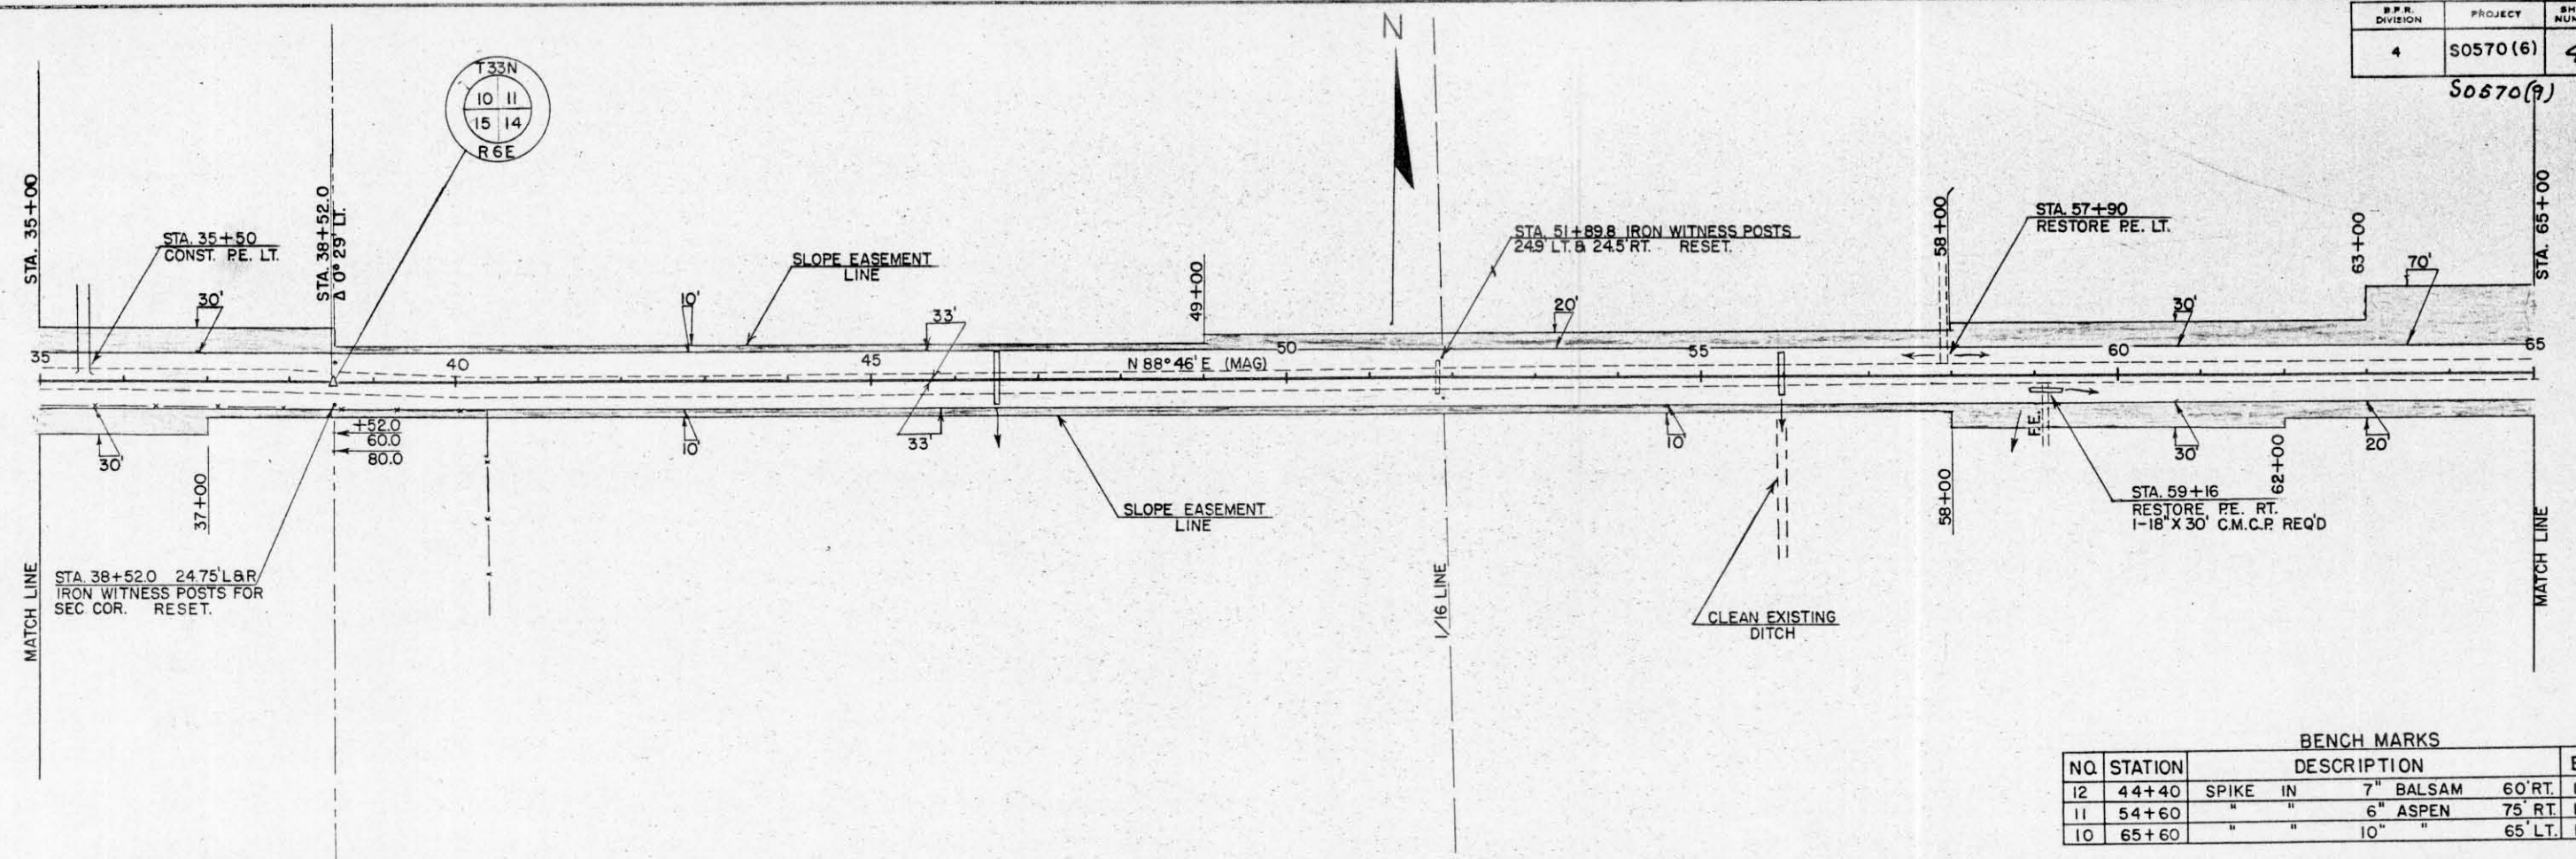

BENCH MARKS

NO.	STATION	DESCRIPTION	ELEV.
12	44+40	SPIKE IN 7" BALSAM 60' RT.	1488.23
11	54+60	" " 6" ASPEN 75' RT.	1487.41
10	65+60	" " 10" " 65' LT.	1464.50

NET CENTERLINE LENGTH STA 35+00 - 65+00 = 3000 FT.

DATE 5-59
1-60
BY J. BERGACKER
PETERS
SURVEYED
PLOTTED
NOTE BOOK
NO. 18M
STRUCTURE NOTATION: CHD

