



S0570(6) 5 - 8

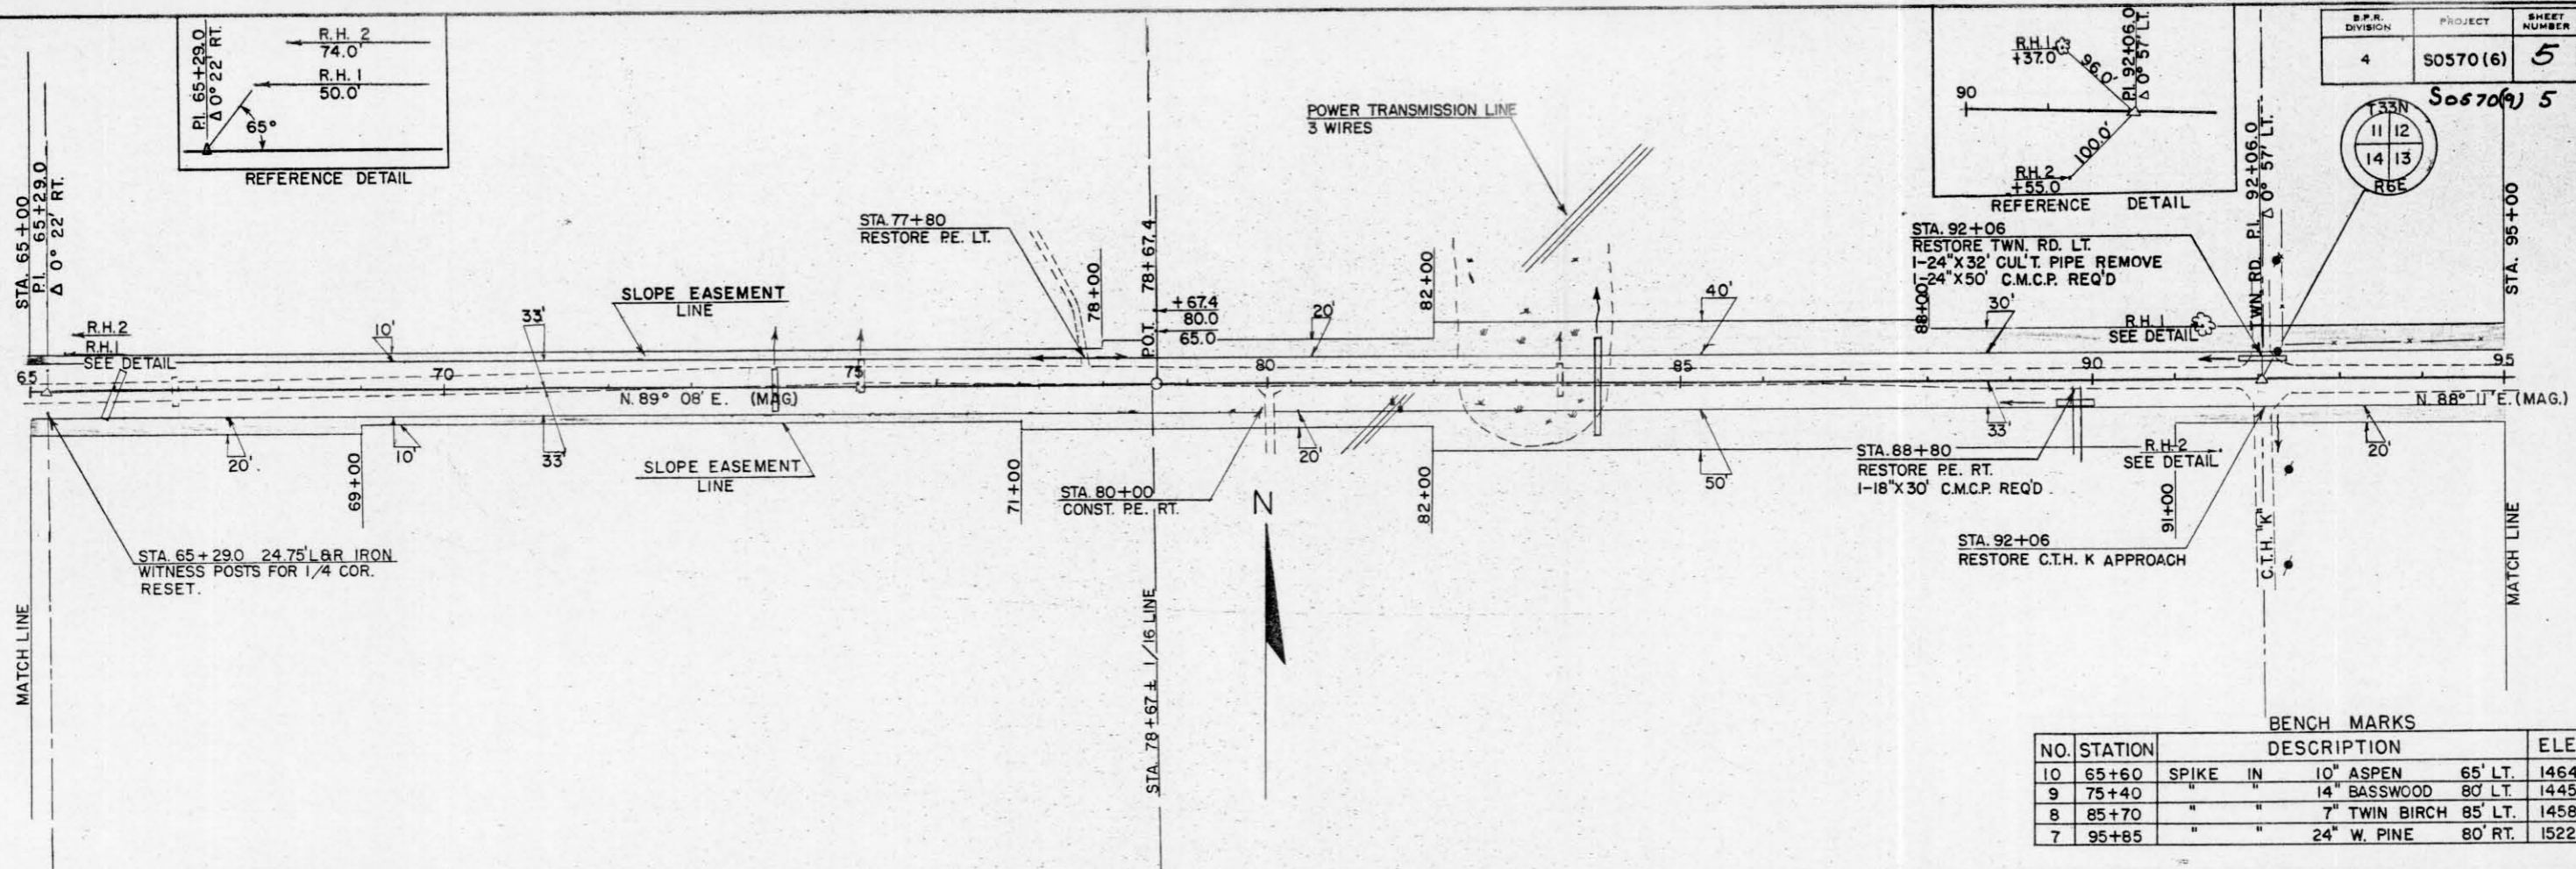

BENCH MARKS

NO.	STATION	DESCRIPTION	ELEV.
10	65+60	SPIKE IN 10" ASPEN 65' LT.	1464.50
9	75+40	" " 14" BASSWOOD 80' LT.	1445.21
8	85+70	" " 7" TWIN BIRCH 85' LT.	1458.60
7	95+85	" " 24" W. PINE 80' RT.	1522.43

NET CENTERLINE LENGTH STA. 65+00 - 95+00 = 3000 FT.

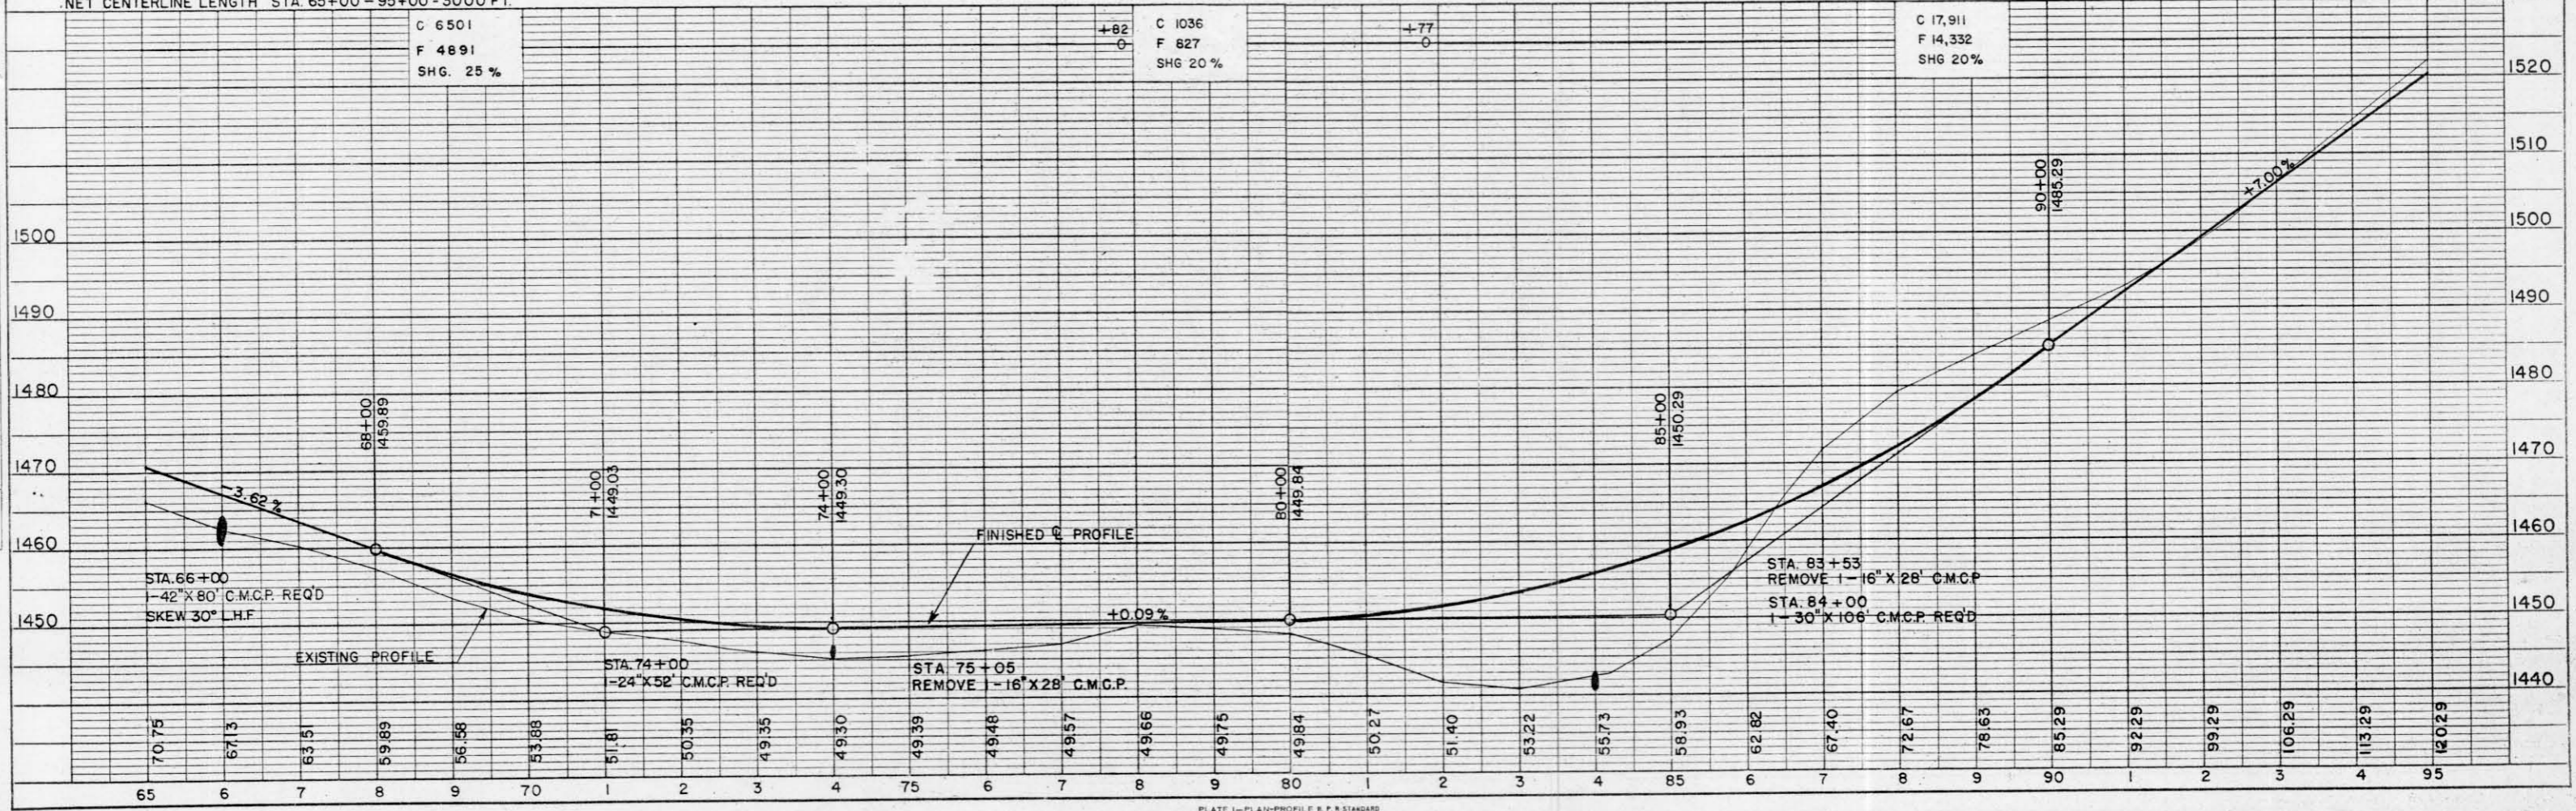

DATE: 5-29-60  
 BY: J. BERGACKER  
 CHECKED: P.J.H.  
 PLAN: NO. 1  
 NOTE: RT. OF WAY CHECKED

DATE: 5-29-60  
 BY: J. BERGACKER  
 CHECKED: P.J.H.  
 PROFILE: NO. 1  
 NOTE: STRUCTURE NOTAS GRPD.