
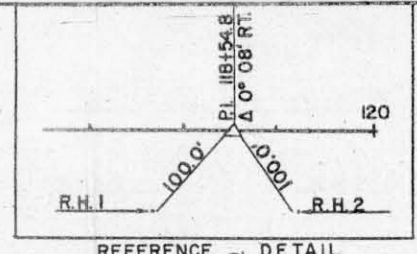


S.P.E. DIVISION	PROJECT	SHEET NUMBER	TOTAL SHEETS
4	S0570(6)	6	21

S0570(9) 6-8

DATE 5-59
BY BERGACKER
P.L.H.
SURVEYED
CHECKED
NOTE BOOK NO.
PI. OF WAY CHECKED

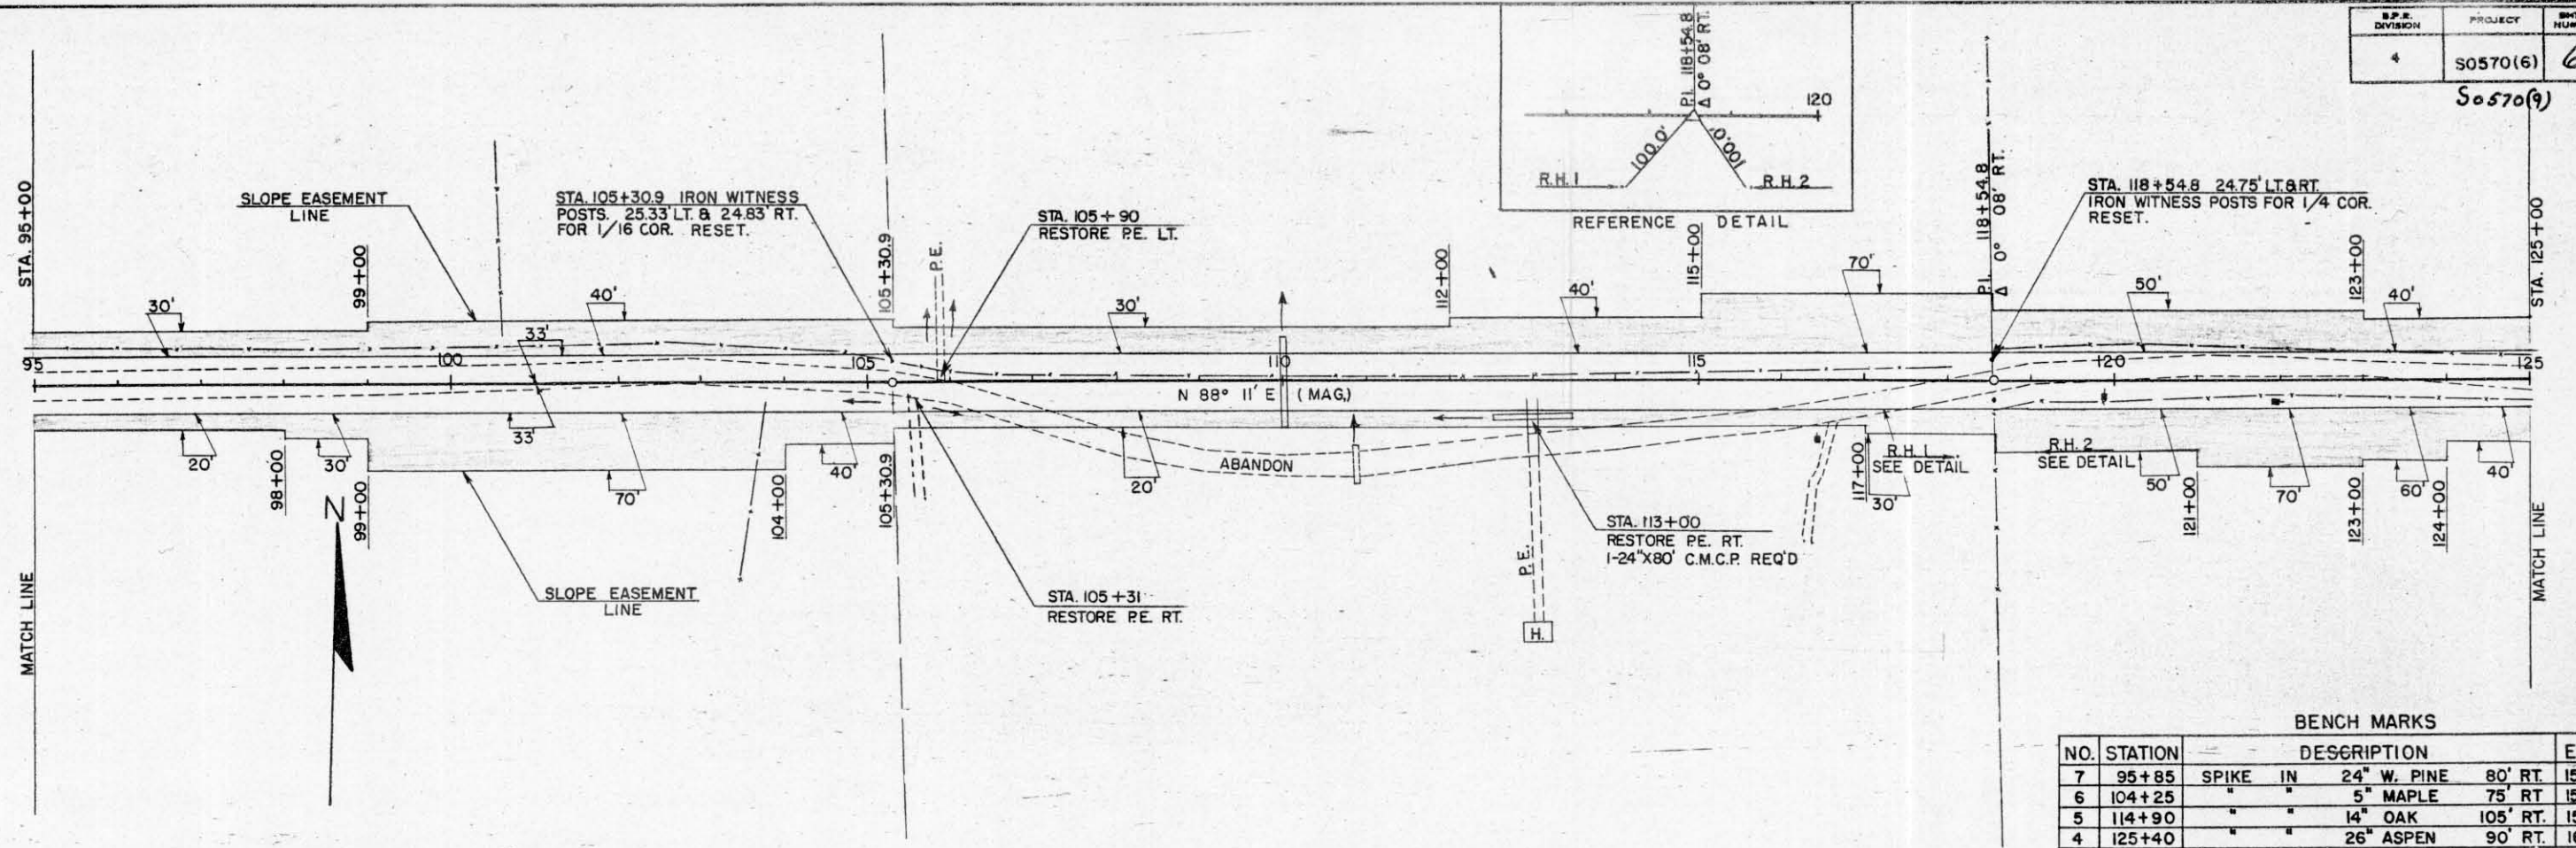

BENCH MARKS

NO.	STATION	DESCRIPTION	ELEV.
7	95+85	SPIKE IN 24\"/>	

DATE 5-59
BY BERGACKER
P.L.H.
SURVEYED
CHECKED
NOTE BOOK NO.
STRUCTURE NOTATIONS CTRD.

