


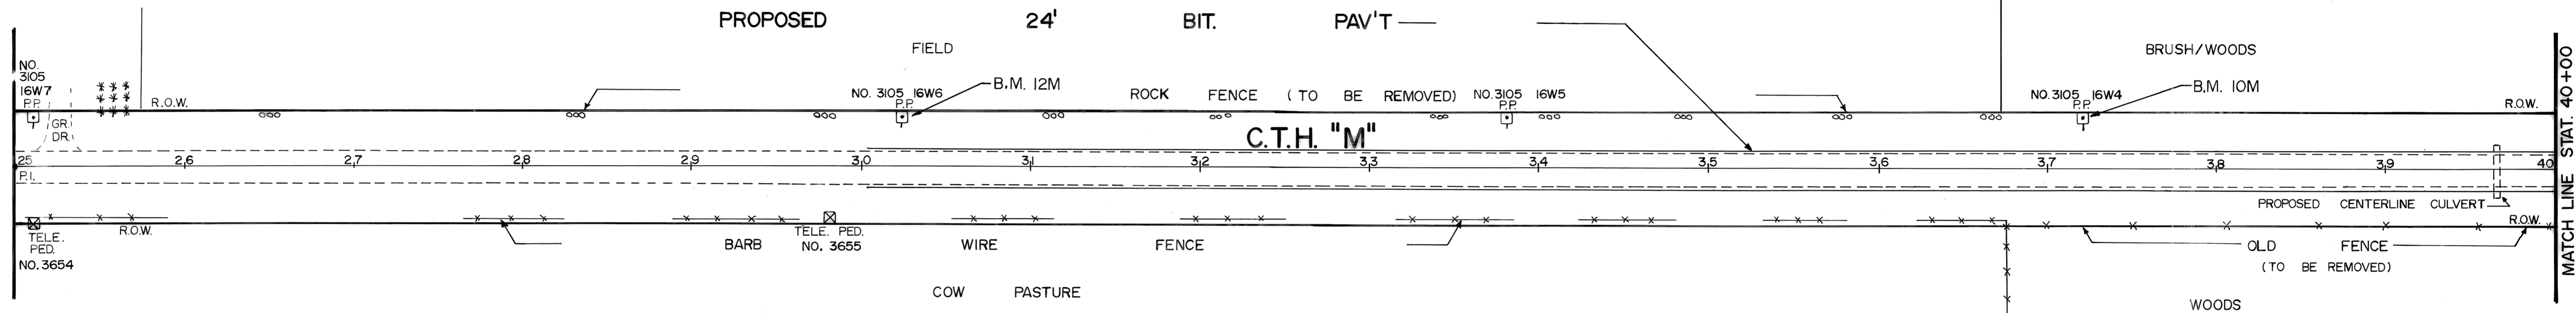

PLAN	DATE
BY	
SURVEYED	
PLOTTED	
ALIGNMENT CHECKED	
REVISIONS	
NO.	

PROFILE	DATE
BY	
SURVEYED	
PLOTTED	
GRADES CHECKED	
STRUCTURE NOTATIONS CHKD	
NO.	



**BENCHMARKS**

NO.	DESCRIPTION	ELEV.
12M	NAIL IN P.P. NO. 3105 16W6 33' LEFT, STAT. 30+15	1442.41
IOM	NAIL IN P.P. NO. 3105 16W4 33' LEFT, STAT. 37+40	1423.26

PAVEMENT AND SUBGRADE SHALL INCLUDE:  
 3" BIT. PAVEMENT  
 7" GRAVEL  
 9" SAND

<b>RECONSTRUCTION</b>	
<b>C.T.H. "M"</b>	EAST 1.5 MILES FROM THE S. FORK OF THE COPPER RIVER BRIDGE
DRAWN BY :	J.E.S.
SCALE :	HORIZONTAL 1" = 50' VERTICAL 1" = 2'
DATE :	DECEMBER 15 TH, 1993

