


PROJECT I.D. 9424-1-70	SHEET NUMBER 6	TOTAL SHEETS 28
FEDERAL PROJECT DESIGNATION S 0569(7)		
Plan & Profile Sheet Sta. 50+00 - Sta. 80+00 For C.T.H. "P" Lincoln County		

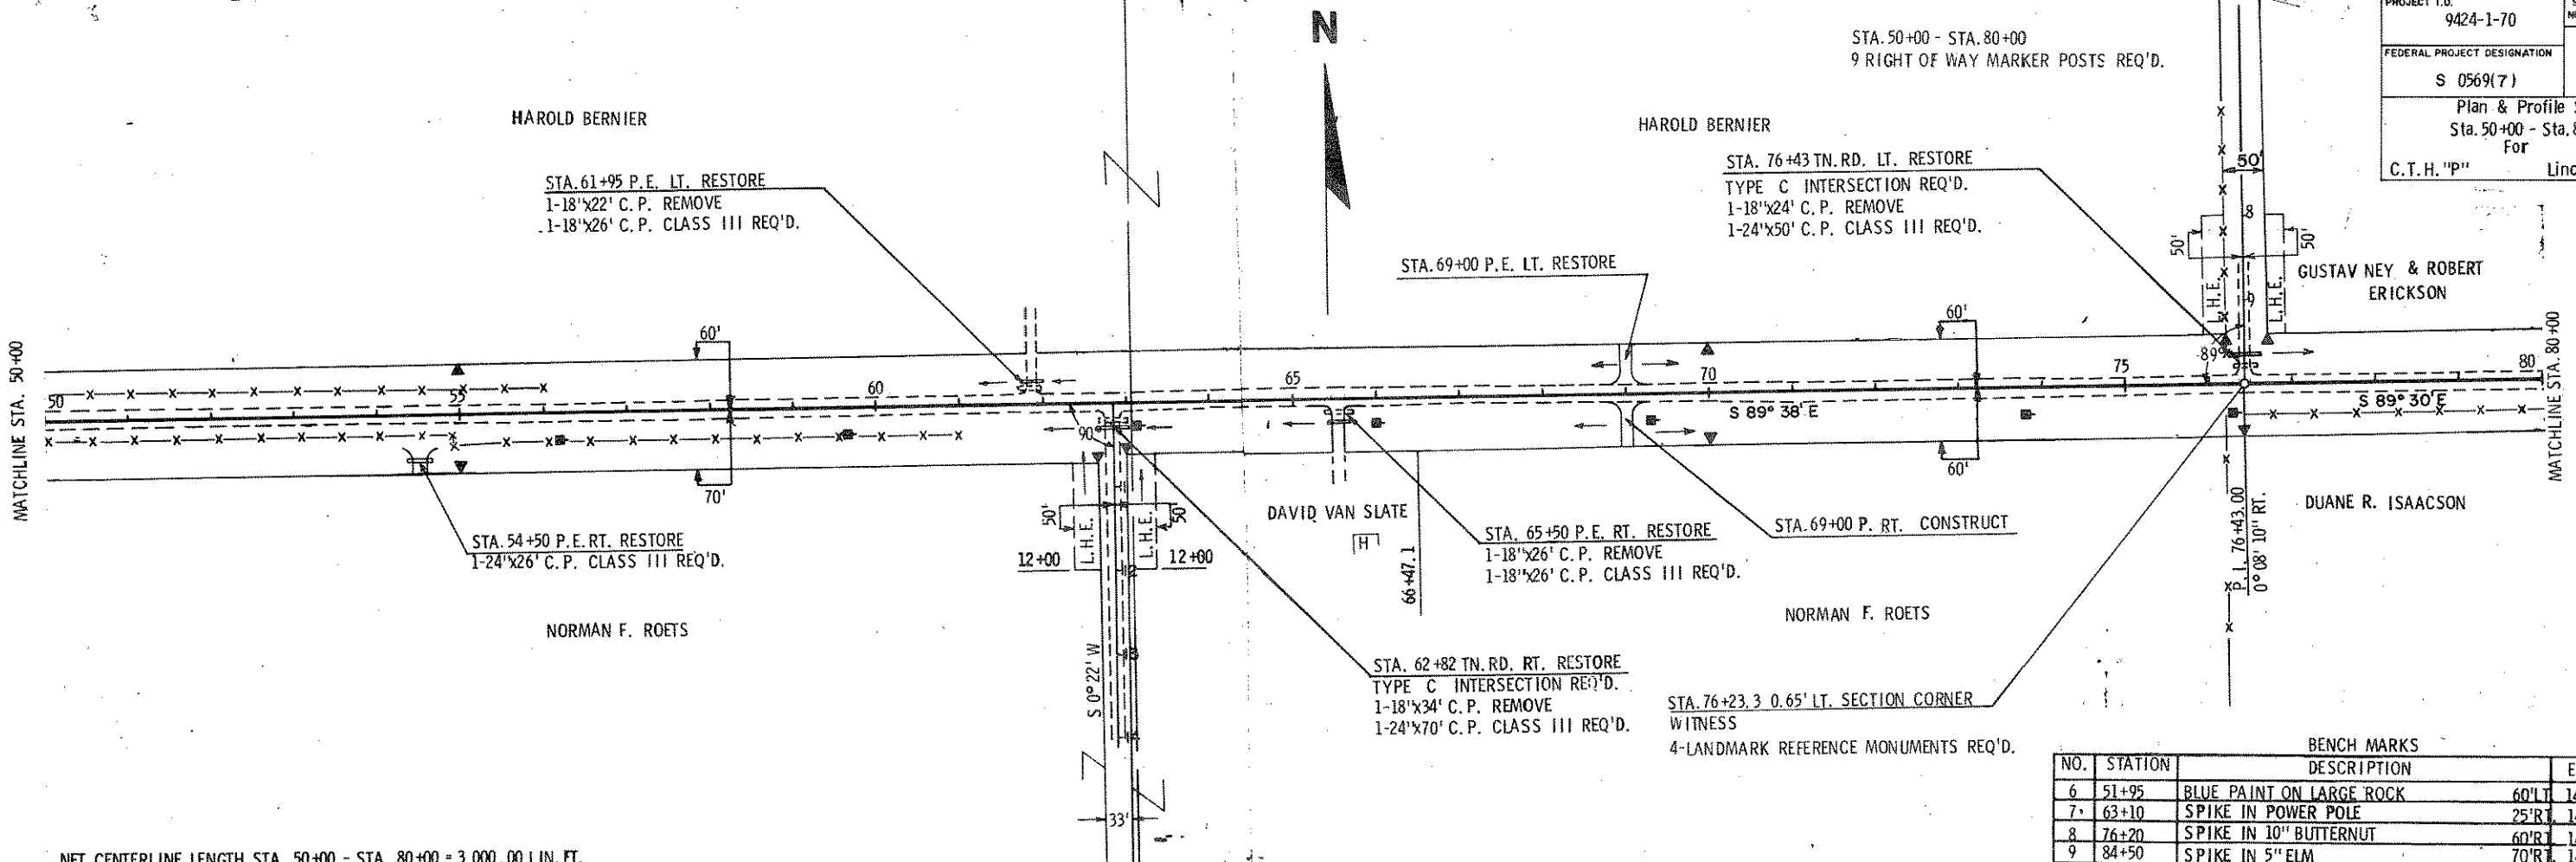

NET CENTERLINE LENGTH STA. 50+00 - STA. 80+00 = 3,000.00 LIN. FT.

BENCH MARKS			
NO.	STATION	DESCRIPTION	ELEV.
6	51+95	BLUE PAINT ON LARGE ROCK	60'L 1415.84
7	63+10	SPIKE IN POWER POLE	25'R 1473.58
8	76+20	SPIKE IN 10" BUTTERNUT	60'R 1465.73
9	84+50	SPIKE IN 5" ELM	70'R 1418.84

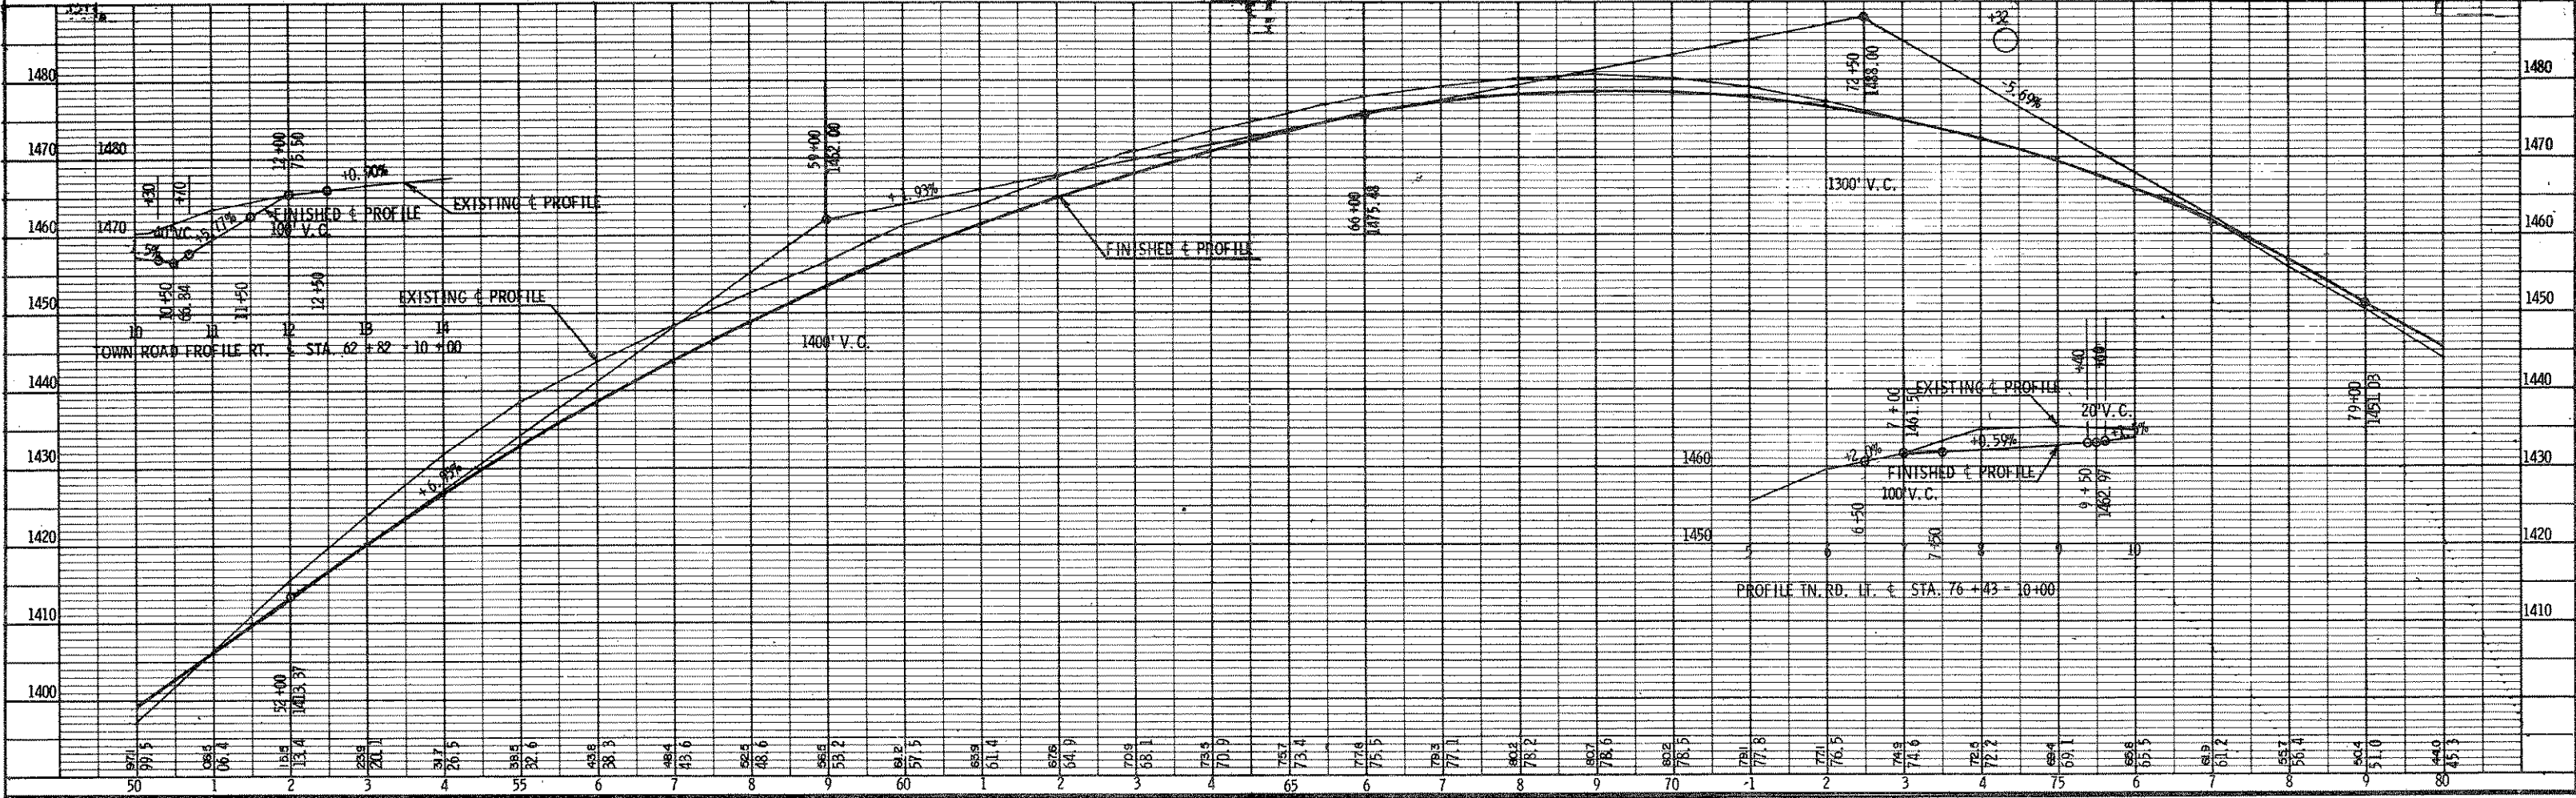


PLATE 1-PLAN-PROFILE