


PROJECT I.D.	9424-1-70	SHEET NUMBER	7	TOTAL SHEETS	28
FEDERAL PROJECT DESIGNATION	S 0569(7)	Plan & Profile Sheet Sta. 80+00 - Sta. 102+00 For C.T.H. "P" Lincoln County			

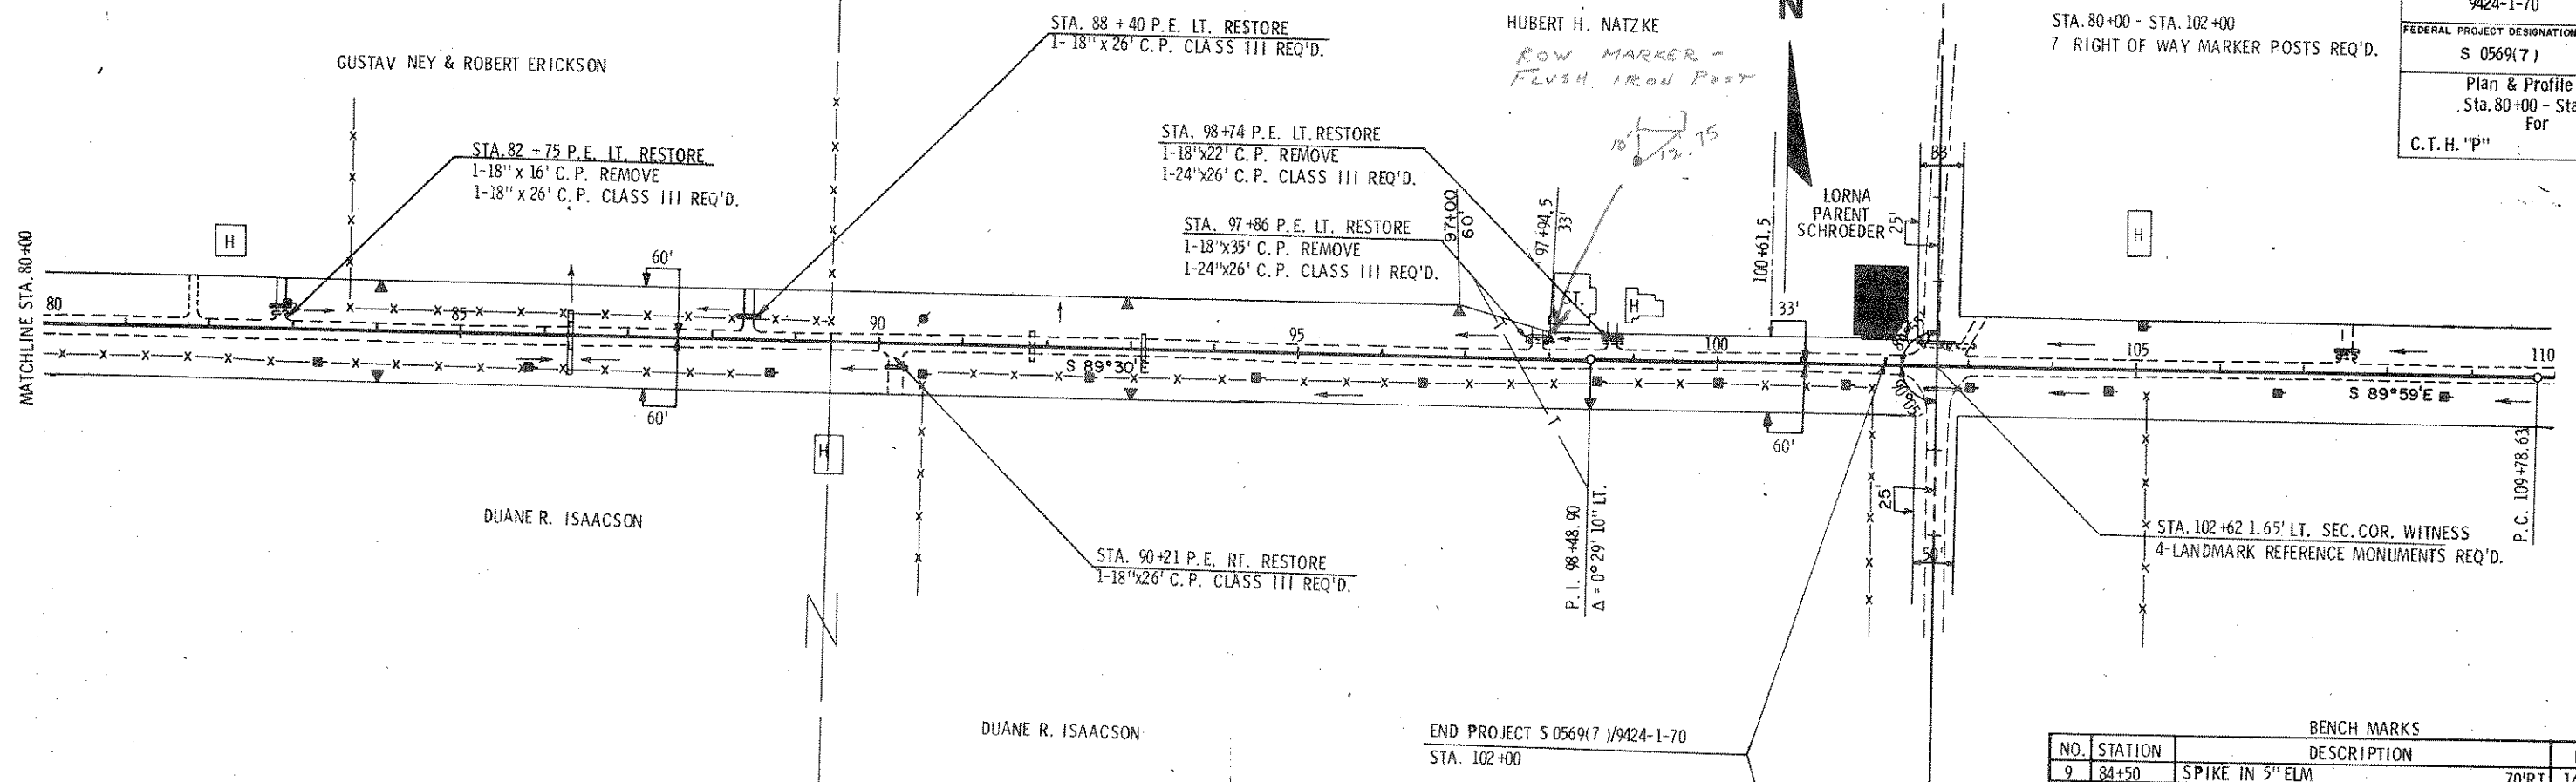

NET CENTERLINE LENGTH STA. 80+00 - STA. 102+00 = 2,200.00 LIN. FT.

END PROJECT S 0569(7) / 9424-1-70  
STA. 102+00

BENCH MARKS			
NO.	STATION	DESCRIPTION	ELEV.
9	84+50	SPIKE IN 5" ELM	70' RT. 1418.84
10	93+30	SPIKE IN 6" NORWAY PINE	60' LT. 1419.99
11	101+00	SPIKE IN 18" POPPLE	35' LT. 1459.09
12	108+00	U.S. COAST & GEODETIC MARKER	20' LT. 1503.35

UNCL. 4807 CU. YDS.  
FILL 3366 CU. YDS.  
SHG. 43%

UNCL. 323 CU. YDS.  
FILL 2735 CU. YDS.  
SHG. 27%  
BORROW 3139 CU. YDS.

