

BPR DIVISION	PROJECT
5 N	S 0569



DATE	5-3-53
BY	R.B.
CHECKED	R.B.
NO.	8400

DATE	5-3-53
BY	R.B.
CHECKED	R.B.
NO.	8400

STA 0+00 ENTRANCE LT.
REMOVE 1-18" X 32' C.G.S.M. PIPE CULVERT
1-24" X 34' PIPE CULV. REQD.

TOWN RD.
C.T.H. "W.W."

CULT.

PASTURE

PASTURE

S 87° 56' E (MAG)

CLEARED

LIGHT BRUSH


STA 0+00 C.T.H. RT.
1-24" X 40 PIPE CULV IN PLACE
TO REMAIN.

STA. 0+12
BEGIN. PROJECT S 0569 (4)

NET CENTERLINE LENGTH STA. 0+12 TO STA. 20+00 = 1988 LIN. FT.

C = 813
F = 604
SHG = 35%

BENCH MARKS		
NO	STATION	DESCRIPTION
1	0+31	SPIKE IN POWER POLE 34' RT.
2	9+00	7" BALSAM 35' RT.
3	18+75	STUMP OF TWIN W. PINE 39' RT.

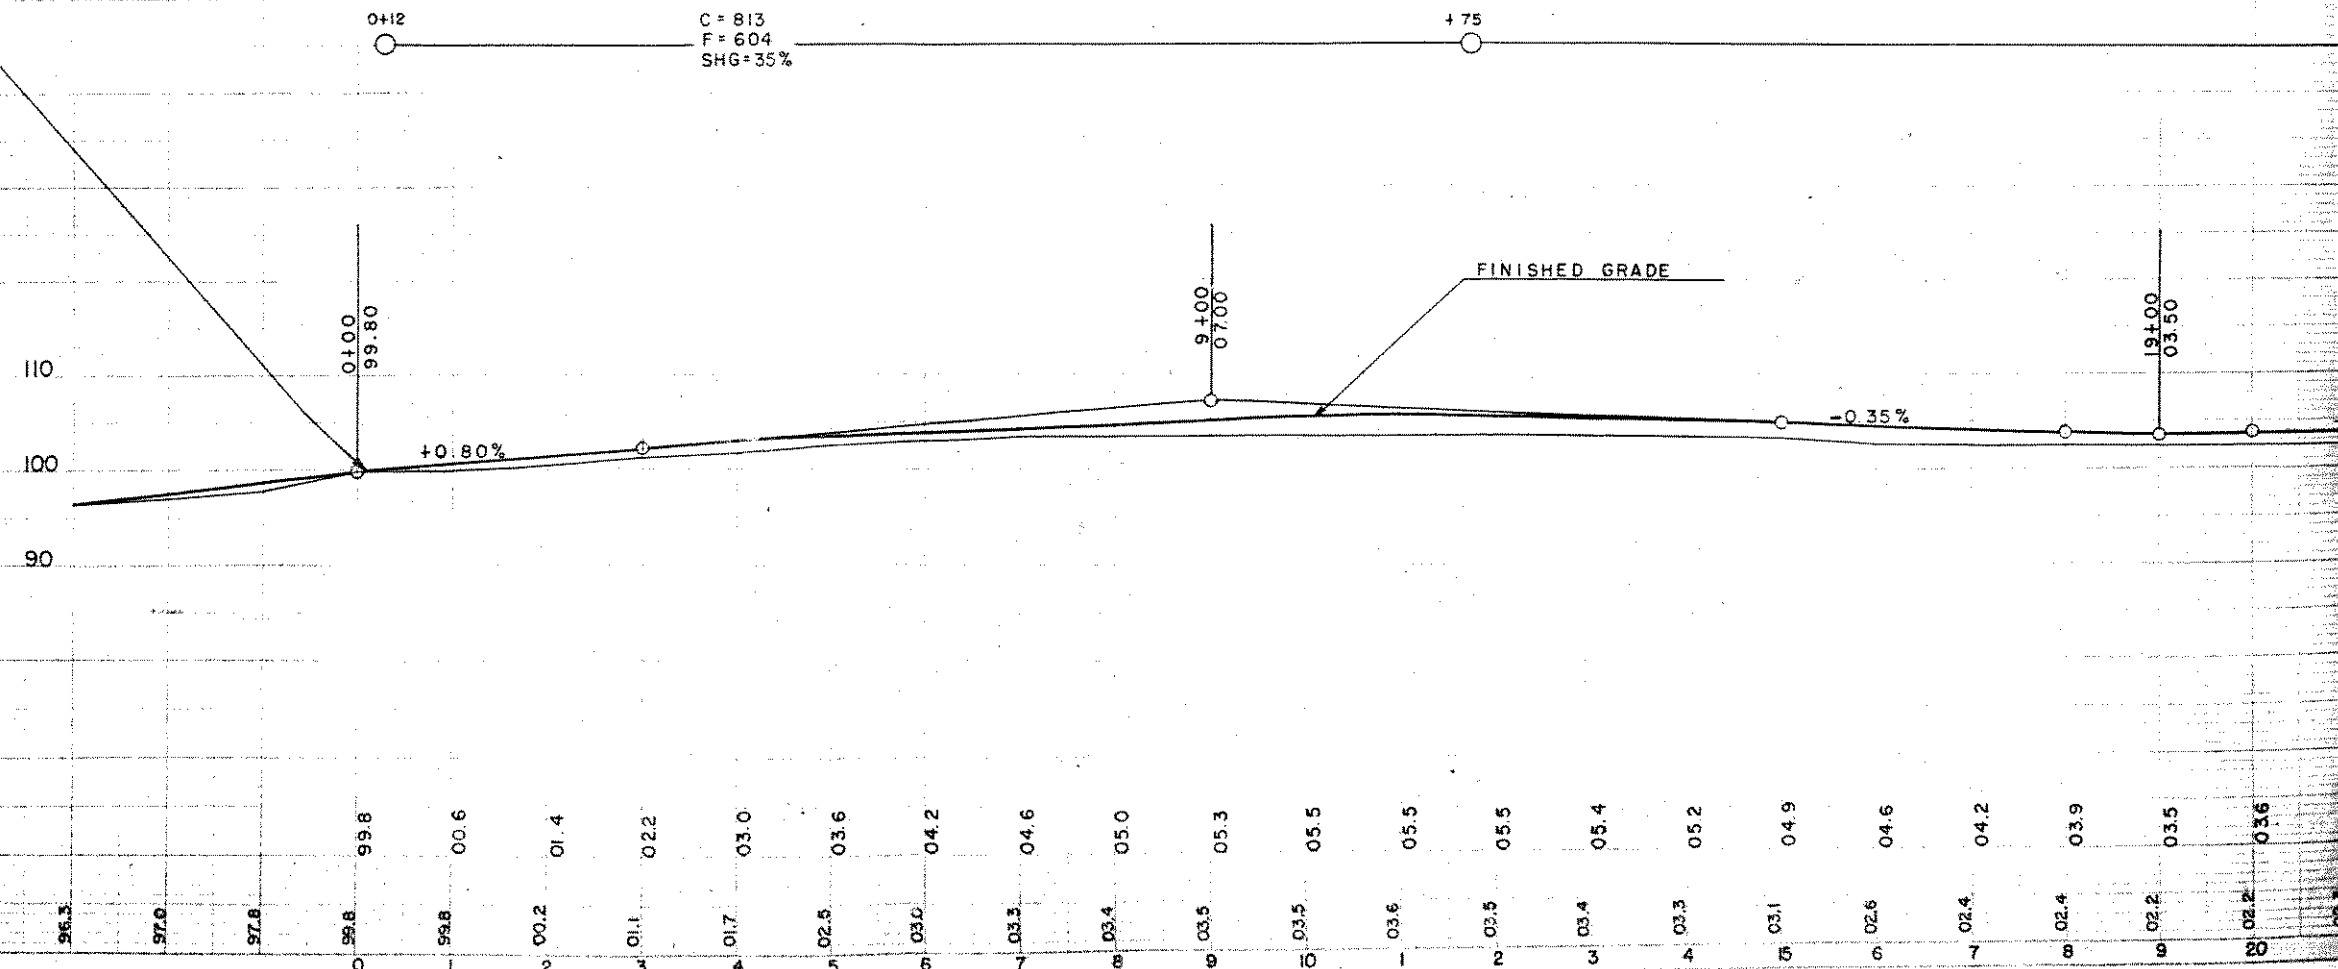

96.3	97.0	97.8	99.8	99.8	00.2	01.1	01.7	02.5	03.0	03.4	03.5	03.5	03.6	03.5	03.4	03.3	03.1	02.6	02.4	02.2	02.2	02.1
0	1	2	3	4	5	6	7	8	9	10	11	12	13	14	15	16	17	18	19	20		