


STA. 182+20 FE. LT.
1-24" X 26' PIPE CULV. REQD.

SHACK

STA. 194+00
CONSTRUCT FE. LT.
NO CULV. REQD.

STA. 200+45
CONSTRUCT FE. LT.
1-18" X 28' PIPE CULV.

PLAN
DATE: 10-27-53
BY: R.B.
CHECKED: D.E.
NO. 6400

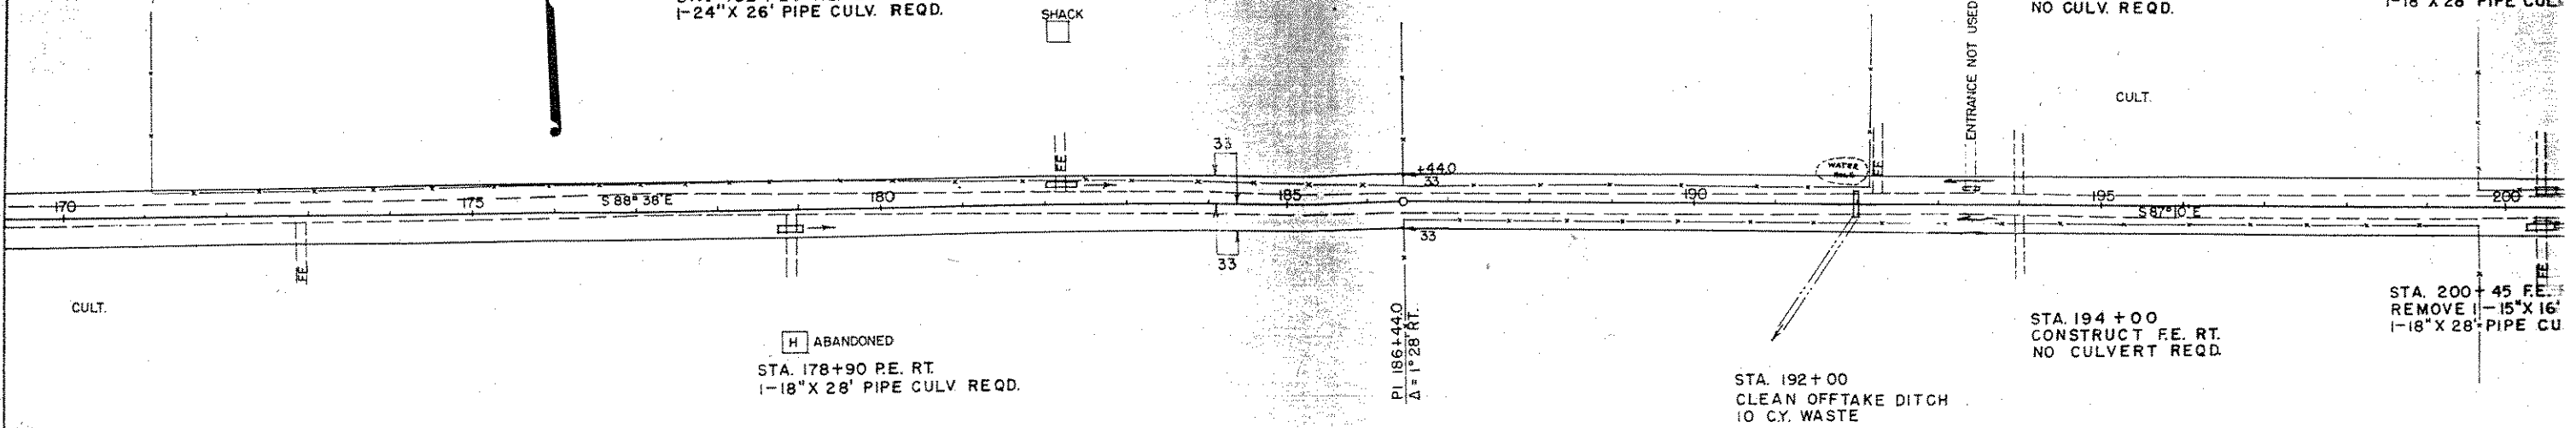

ABANDONED
STA. 178+90 P.E. RT.
1-18" X 28' PIPE CULV. REQD.

STA. 192+00
CLEAN OFFTAKE DITCH
10 CY. WASTE

STA. 194+00
CONSTRUCT FE. RT.
NO CULVERT REQD.

STA. 200+45 FE.
REMOVE 1-15" X 16'
1-18" X 28' PIPE CU.

BENCH MARKS

NO	STATION	DESCRIPTION
19	178+10	DOUBLE 12" OAK 65' RT.
20	186+40	DOUBLE ELM 65' RT.
21	195+85	24" PINE STUMP 60' RT.

NET CENTERLINE LENGTH STA. 170+00 TO STA. 200+00 = 3000 LIN. FT.

C = 3541
F = 2623
SHG = 35%

PROFILE
DATE: 10-27-53
BY: R.B.
CHECKED: D.E.
NO. 6400

