
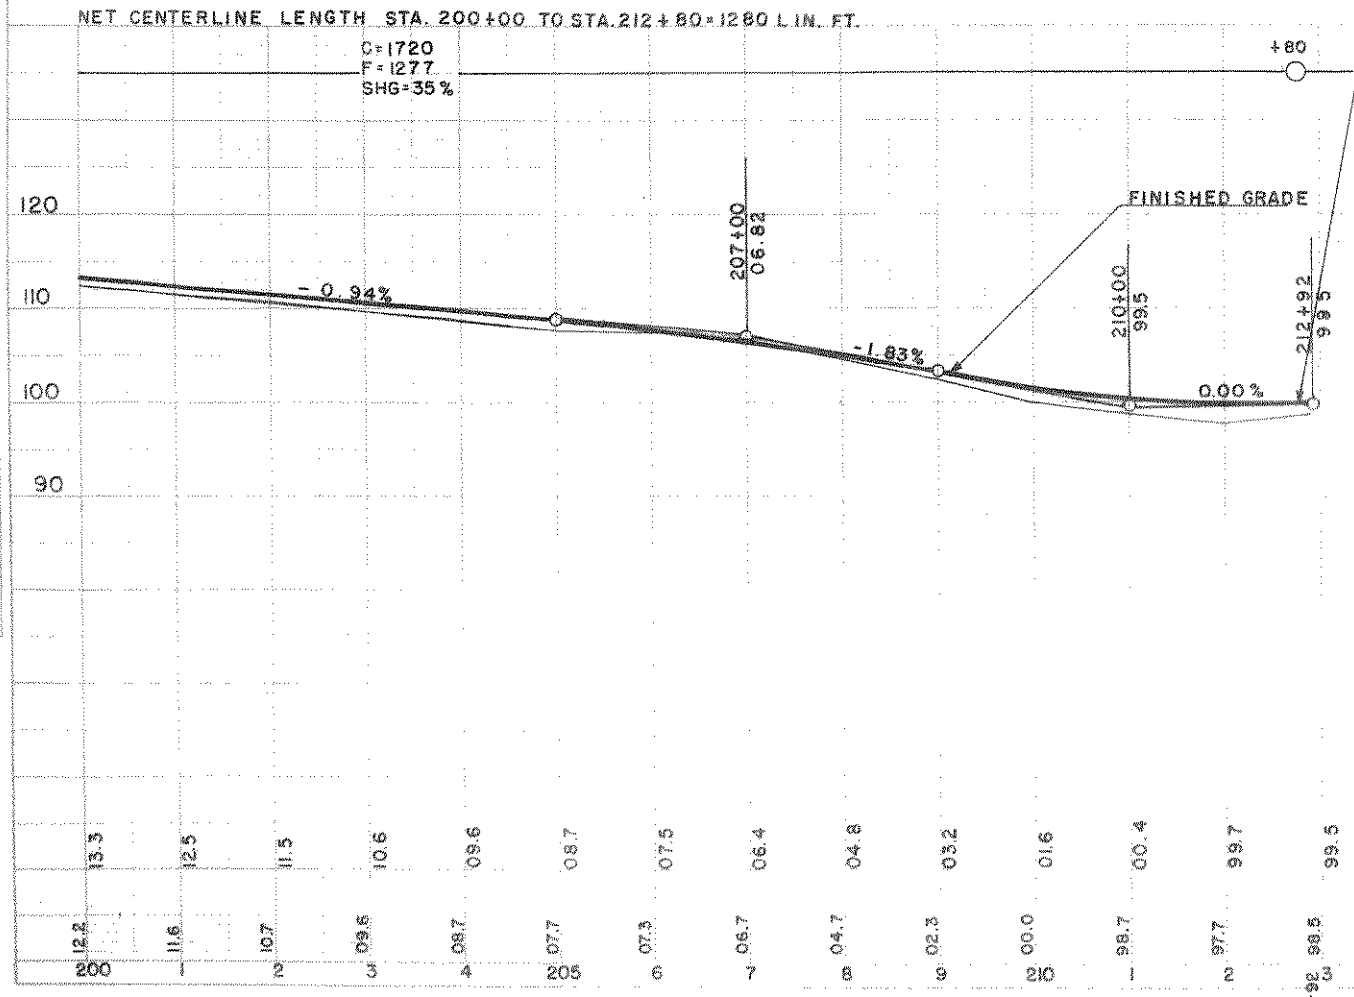


BPR DIVISION	PROJECT	SHEET NUMBER	TOTAL SHEETS
S N	S 0569(4)	10	36

PLAN	DATE	BY	CHECKED
05/22	05/22	DD	DD
NOTE: ALL DIMENSIONS ARE IN FEET UNLESS OTHERWISE SPECIFIED.			

PROFILE	DATE	BY	CHECKED
05/22	05/22	DD	DD
NOTE: ALL DIMENSIONS ARE IN FEET UNLESS OTHERWISE SPECIFIED.			

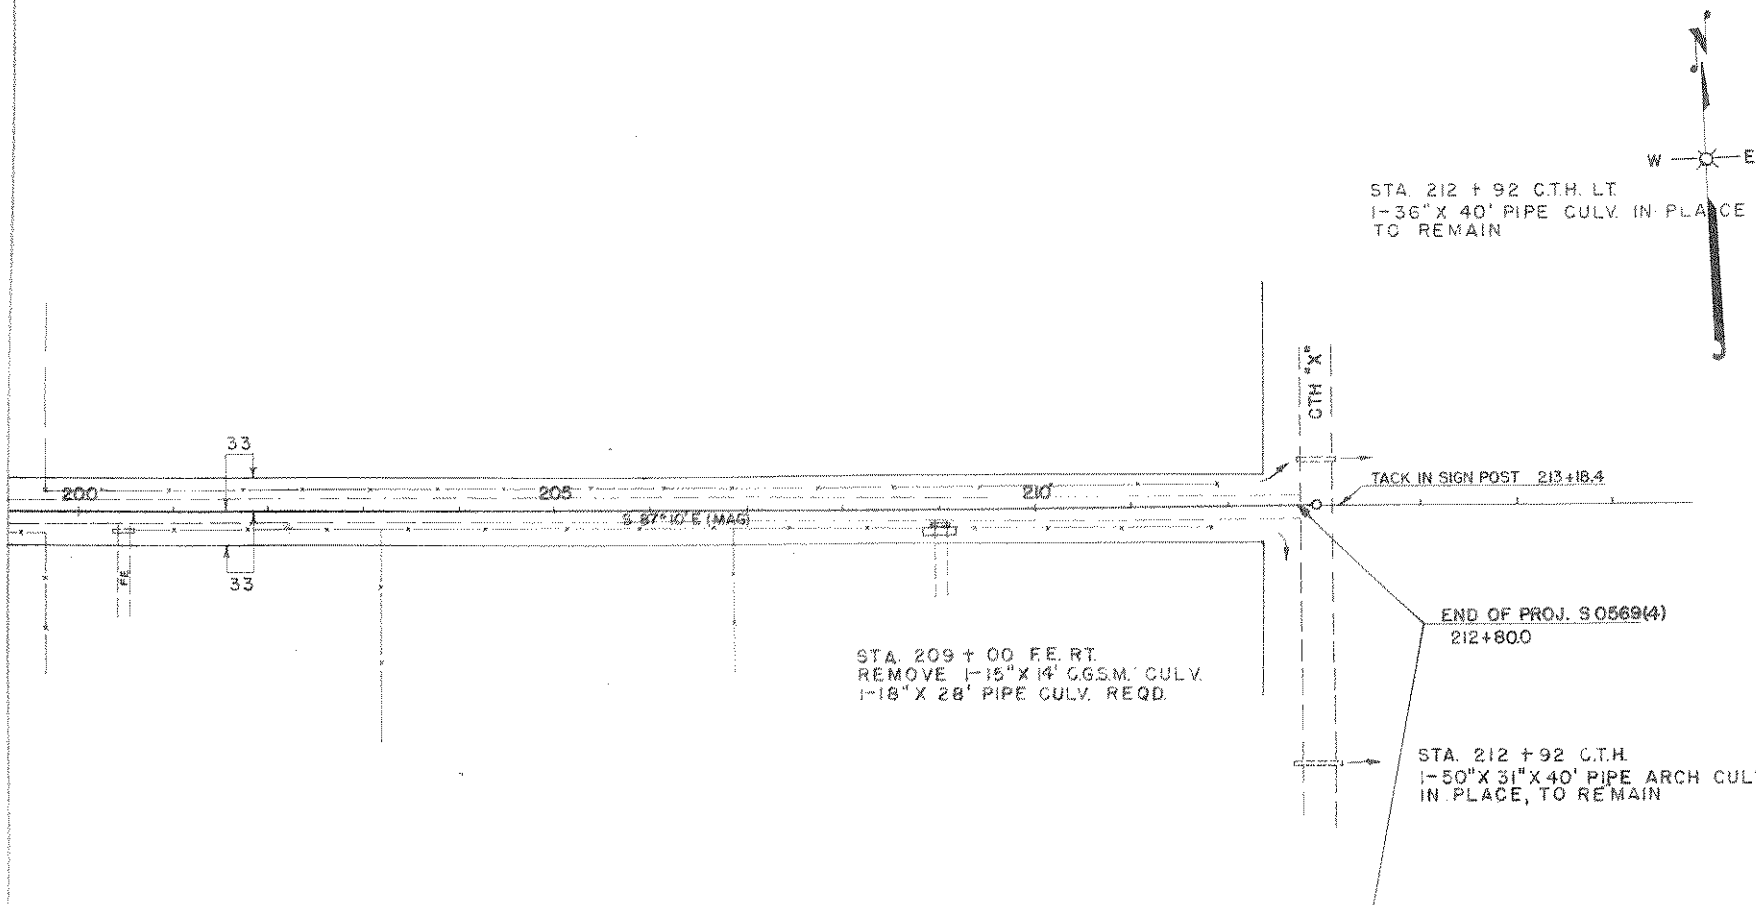

BENCH MARKS

NO	STATION	DESCRIPTION	EL.
22	206+35	30" PINE STUMP 120' RT.	107.98
23	213+20	T. POLE NO. 3108-35WI 55' RT.	96.33